

LANDSCAPE ARCHITECTURAL PLANS


ORANGECREST HEIGHTS TRACT 19958-4

STREETSCAPE PLAN

PREPARED FOR:
WOODCREST DEVELOPMENT
11711 STERLING AVE. STE. I
RIVERSIDE, CA 92508
(714) 351-2455

PREPARED BY:
**JON KAWADA
& ASSOCIATES**
130 S. PROSPECT AVE.
TUSTIN, CA 92680
(714) 730-6161

VICINITY MAP:

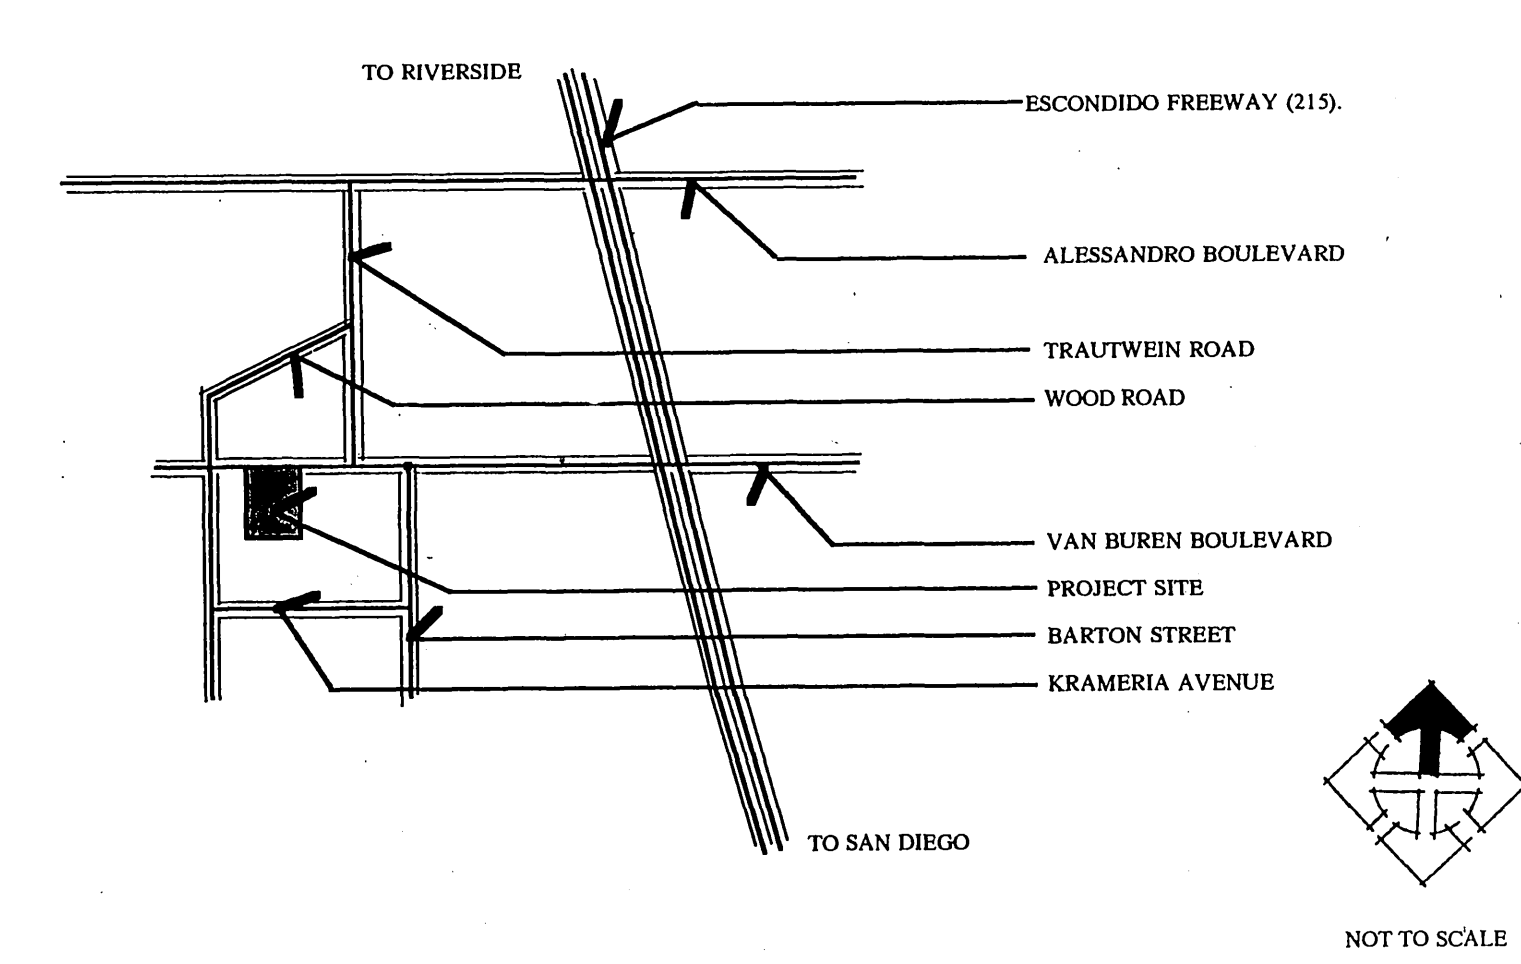

- REVERSE FRONTAGE**
- GENERAL NOTES FOR PLAN CHECK**
- All related work shall conform to the City of Riverside Park and Recreation Department Standards.
 - Contact the Park Projects Inspector a minimum of 48 hours in advance at (714) 782-5223 to schedule inspection. Inspections shall be required:
 - Prior to the installation of irrigation lines or components.
 - Prior to installation of hardscape.
 - When plant locations have been spotted in the field prior to digging plant pits.
 - While digging plant pits and planting/relocating trees.
 - After planting and all other indicated or specified work has been completed for start of maintenance.
 - At end of maintenance/final acceptance (contractor/developer will be released from maintenance only upon receipt of written notification from the City that the Park and Recreation Department is assuming maintenance responsibilities).
 - The Contractor/Developer shall maintain all plantings for a minimum period of one (1) year.
- NOTE:**
- ALL WIRES UNDER CONCRETE SHALL BE SLEEVED PER CITY OF RIVERSIDE - PARK AND RECREATION DEPARTMENT STANDARDS.
 - ALL PIPING UNDER CONCRETE SHALL BE SEPARATELY SLEEVED PER CITY OF RIVERSIDE - PARK AND RECREATION DEPARTMENT STANDARDS.

- INDEX:**
- T TITLE SHEET
 - L-1 CONSTRUCTION/STAKING PLAN
 - L-2 PLANTING PLAN
 - L-3 IRRIGATION PLAN
 - L-4 PLANTING & IRRIGATION DETAILS
 - L-5 SPECIFICATIONS
 - L-6 SPECIFICATIONS
 - L-7 SPECIFICATIONS

APPROVALS


PARK AND RECREATION DEPARTMENT BY: <i>Robert J. Flores</i> 2-15-90 DATE: 2-15-90	PLANNING DEPARTMENT BY: <i>Carol M. Dym</i> 2-20-90 DATE: 2-20-90
WESTERN MUNICIPAL WATER DISTRICT APPROVED SHEETS T, L-1 THRU L-7 BY: <i>Thomas R. S. Hall</i> 2-21-90 DATE: 2-21-90	PUBLIC UTILITIES ELECTRIC APPROVALS FOR CONTRACTORS ONLY BY: <i>Wm W. Luther</i> 2/23/90 DATE: 2/23/90

PRESSURE CALCULATION		
WATER METER	SIZE 1-1/2"	
STATIC PSI	55 PSI	
ELEVATION	74.7	
REMOTE CONTROL VALVE	A-1	1-1/2"
MAXIMUM DEMAND	40	
ELEVATION	44.0	
SIZE	ITEM	P.S.I.
1-1/2"	WATER METER	-3.30
2"	R.P. BACKFLOW DEVICE	-6.00
2"	GATE VALVE	-1.20
	MASTER VALVE	
	PRESSURE REGULATING VALVE	
2-1/2"	MAINLINE LOSS	-0.89
1-1/2"	REMOTE CONTROL VALVE	-3.20
2"	LATERAL LINE LOSS	-1.70
	FITTING LOSS (10%)	-0.17
	ELEVATION CHANGE	12.50
28.96	TOTAL SYSTEM LOSSES	-15.76
	PRESSURE READ AT HEAD	30
	TOTAL PRESSURE READ	45.76
	STATIC PRESSURE AVAILABLE	55
	REQ. PRESSURE AVAILABLE (PRE-SET)	
	RESIDUAL WATER PRESSURE	9.24



JON KAWADA & ASSOCIATES LANDSCAPE ARCHITECTURAL DESIGN 130 S. Prospect Tustin, CA 92680 12/9/88 714/730-6161 19688	CITY OF RIVERSIDE PUBLIC WORKS DEPARTMENT APPROVED BY: <i>Barry Bell</i> 3/5/90 DATE: 3/5/90	ORANGECREST HEIGHTS - TRACT 19958-4 STREETSCAPE PLANS / COLE & VAN BUREN CITY OF RIVERSIDE WOODCREST DEVELOPMENT OF RIVERSIDE, INC. 11711 STERLING AVENUE, SUITE I RIVERSIDE, CALIFORNIA 92503 (714) 351-2455 HORIZ. SCALE: 1" = NONE VERT. SCALE: 1" = 4'	ACCOUNT NO. R-2820 L SHEET 1 OF 8 INDEXED 3-30-90
---	--	---	---

DR-101-889 PC #2098

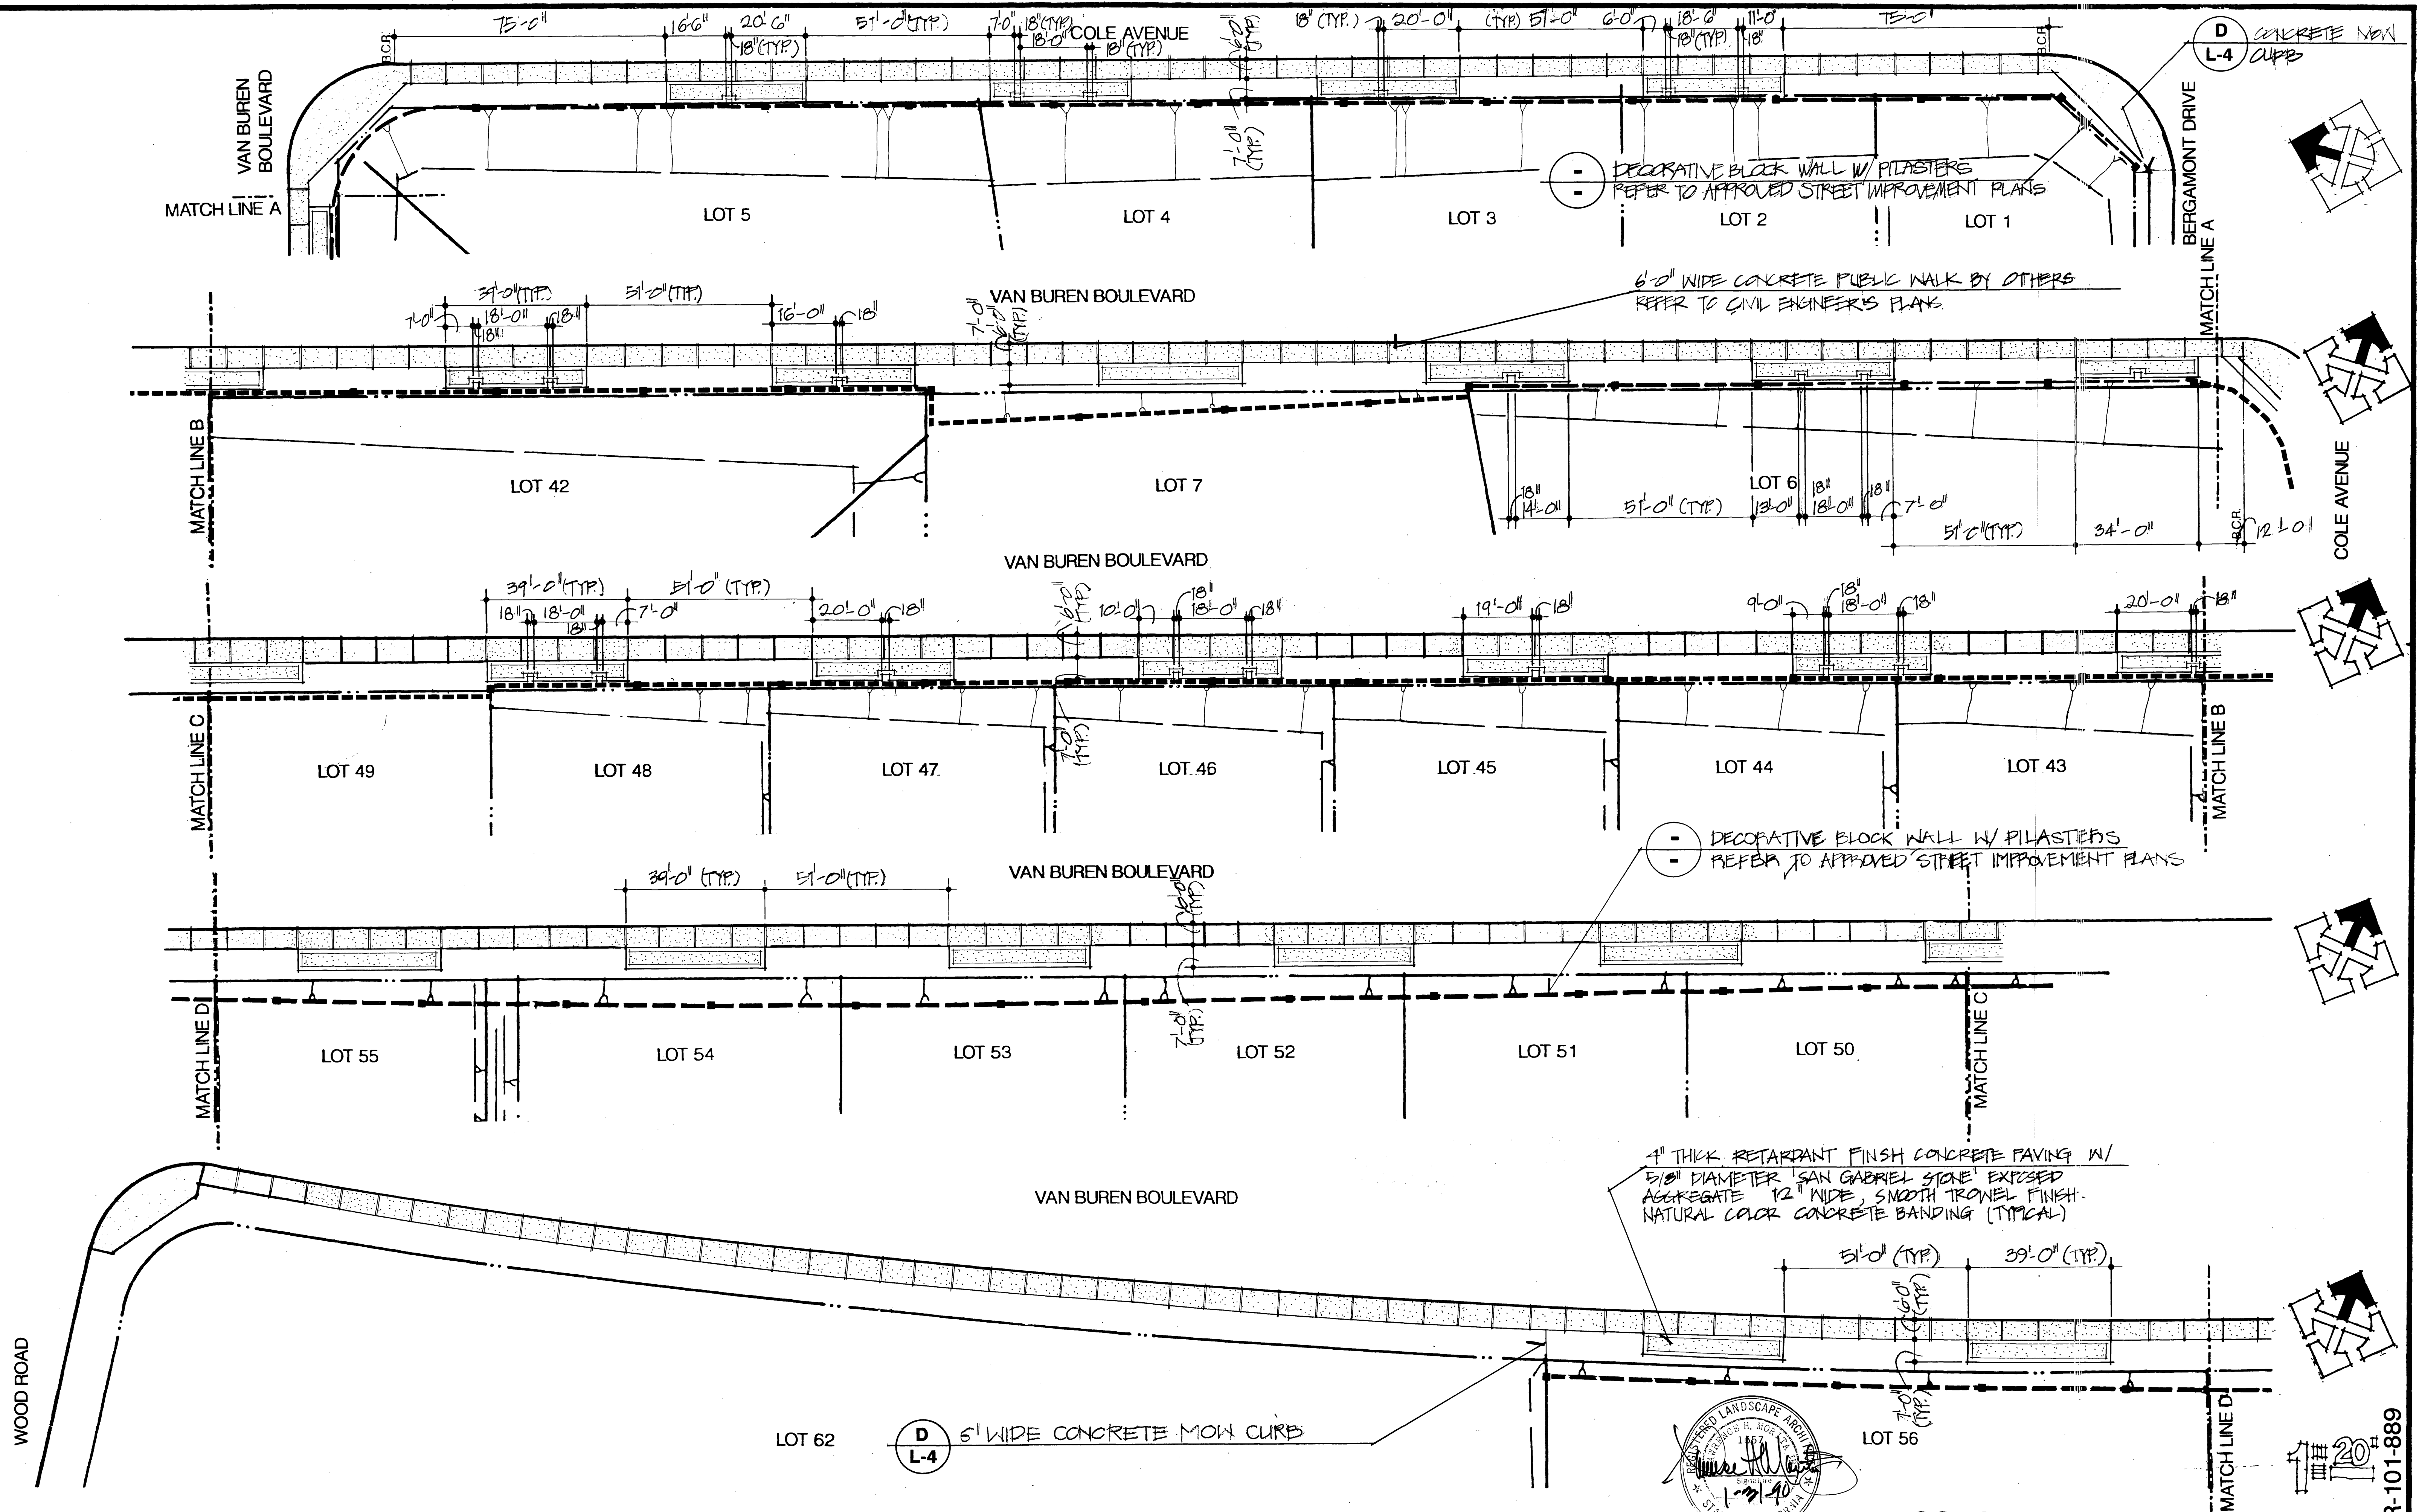

JON KAWADA & ASSOCIATES
LANDSCAPE ARCHITECTURAL DESIGN

130 S. Prospect
Tustin, CA 92680
12/9/88
714/730-6161
19688

CITY OF RIVERSIDE
PUBLIC WORKS DEPARTMENT

APPROVED BY: *[Signature]*
DATE: 3/5/90
PRINCIPAL ENGINEER
TRAFFIC DIVISION
CHIEF P.W. ENGINEER

CONSTRUCTION/STAKING PLAN

ORANGECREST HEIGHTS - TRACT 19958-4
STREETSCAPE PLANS / COLE & VAN BUREN
CITY OF RIVERSIDE


WOODCREST DEVELOPMENT OF RIVERSIDE, INC.
11711 STERLING AVENUE, SUITE 1
RIVERSIDE, CALIFORNIA 92503 (714) 351-2455

HORIZ SCALE: 1" = 20'
VERT. SCALE: 1" = 4'

ACCOUNT NO.
R-2820 L
L-1
SHEET **2** OF **8**

PC #2098

INDEXED 3-30-90 ghl

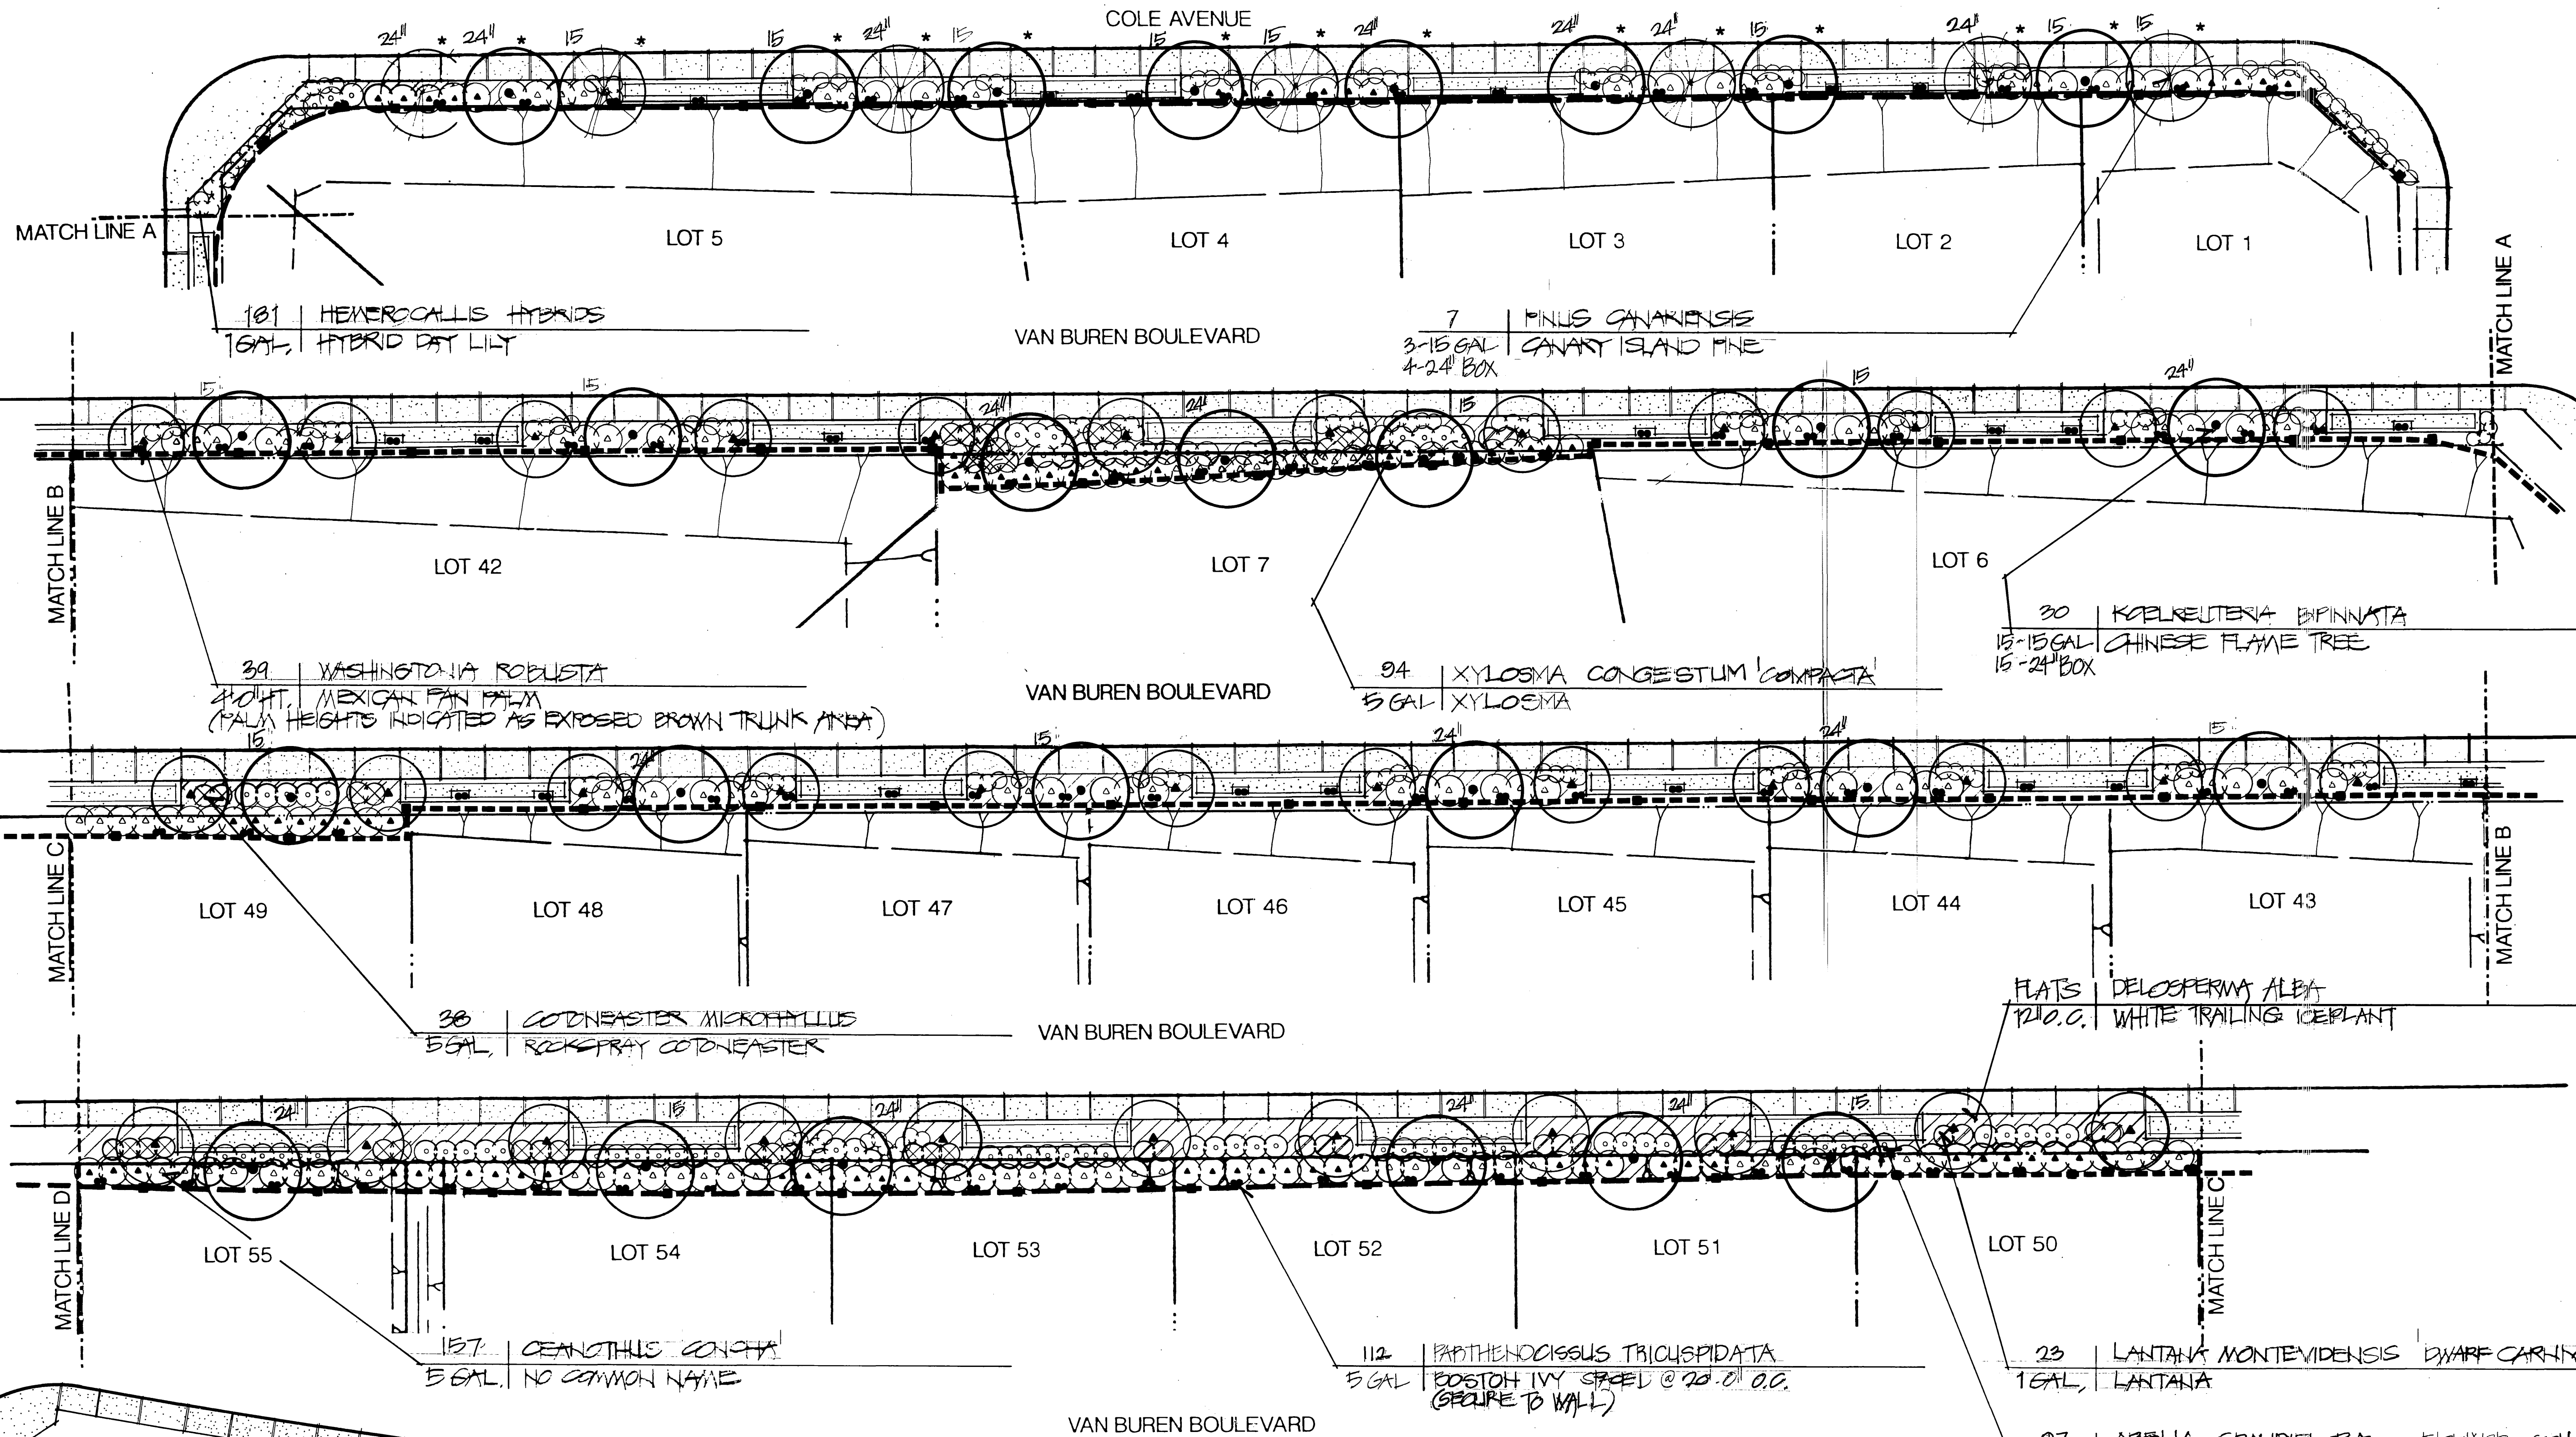

GENERAL NOTES:

- PLANT (1) STAKED 5 GALLON PARTHENOCESSUS TRICUSPIDATA 'VETCHII' - BOSTON IVY BETWEEN EACH SET OF PILASTERS ALONG WALLS ON VAN BUREN & COLE.
- FOR REVERSE FRONTAGE WALL CONSTRUCTION & PLACEMENT DETAILS REFER TO THE APPROVED STREET IMPROVEMENT PLANS.
- 100% SHRUB COVERAGE OF REVERSE FRONTAGE PLANTING IS THE INTENT OF THESE PLANS.
- ALL LANDSCAPE & IRRIGATION WORK IS TO BE SUPERVISED BY THE LANDSCAPE ARCHITECT. UPON COMPLETION THE LANDSCAPE ARCHITECT WILL CERTIFY THAT THE WORK HAS BEEN INSTALLED ACCORDING TO THE APPROVED PLANS.
- CONTACT PARK & RECREATION PROJECT INSPECTOR PRIOR TO START OF CONSTRUCTION @ (714) 782-5223.

DEEP ROOT CONTROL PLANTER NOTES:

- ALL TREES PLANTED WITHIN AREAS OF 5'-0" AND SMALLER SHALL BE PLANTED IN DEEP ROOT CONTROL PLANTERS.
- TREES SHOWN WITH THE SYMBOL (M) SHALL RECEIVE DEEP ROOT CONTROL PLANTERS AS INDICATED BELOW:
- | NUMBER UB 48-2 | 24" BOX SIZE | (7) REQUIRED |
|-------------------|----------------|--------------|
| NUMBER 22-29-18-P | 15 GALLON SIZE | (8) REQUIRED |
- (24" BOX SIZE PLANTERS REQUIRE (6) PANELS PER TREE; 42 TOTAL PANELS ARE REQUIRED)
- INSTALL PER DETAIL 'L' SHEET L-4

GENERAL NOTES:

- REFER TO SHEET L-4 FOR PLANTING DETAILS
- REFER TO SHEET L-7 FOR GENERAL LANDSCAPE NOTES
- REFER TO SHEET L-5, L-6 AND L-7 FOR SPECIFICATIONS

JON KAWADA & ASSOCIATES
LANDSCAPE ARCHITECTURAL DESIGN

130 S. Prospect
Tustin, CA 92680
12/9/88

714/730-6161
19688

CITY OF RIVERSIDE
PUBLIC WORKS DEPARTMENT

APPROVED BY: *[Signature]*
DATE: 3/5/90
PUBLIC WORKS DIRECTOR

PLANTING PLAN

ORANGECREST HEIGHTS - TRACT 19958-4
STREETSCAPE PLANS / COLE & VAN BUREN
CITY OF RIVERSIDE


WOODCREST DEVELOPMENT OF RIVERSIDE, INC.
11711 STERLING AVENUE, SUITE
RIVERSIDE, CALIFORNIA 92503 (714) 351-2455

HORIZ. SCALE: 1" = 20' VERT. SCALE: 1" = 1'

ACCOUNT NO.
R-2820 L
L-2
SHEET 3 OF 8

PC #2098

INDEXED 3-30-90

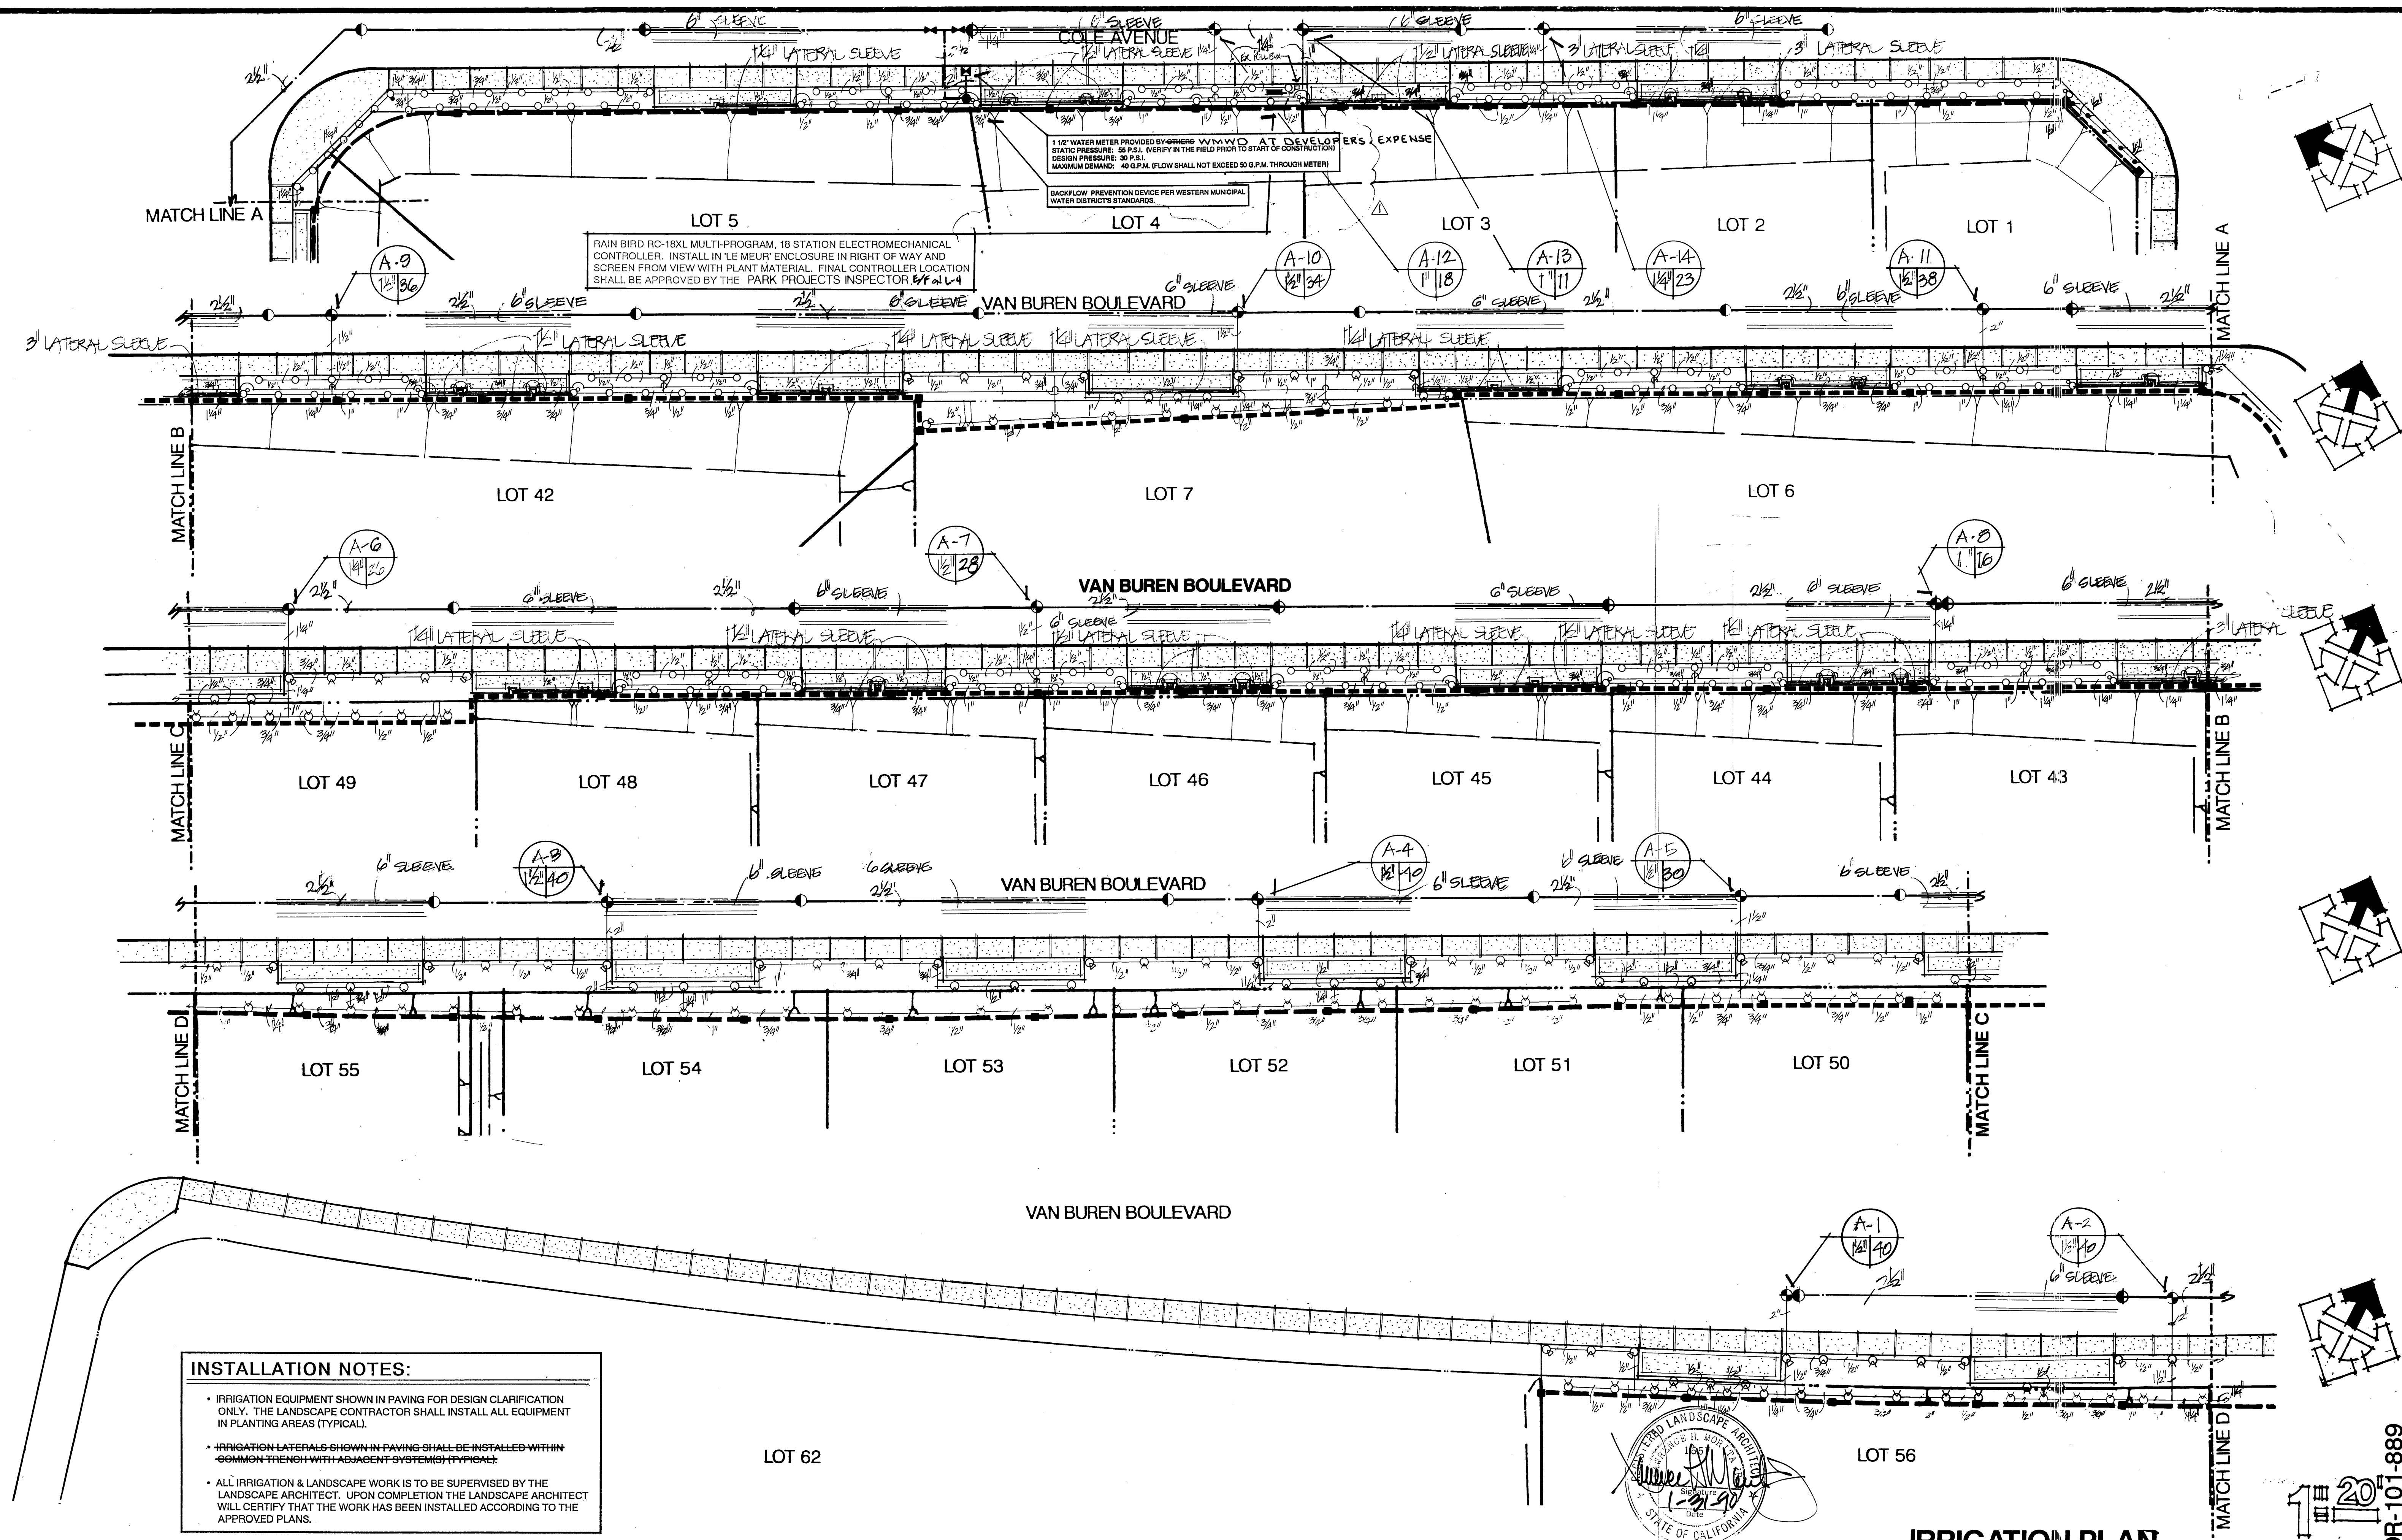

INSTALLATION NOTES:

- IRRIGATION EQUIPMENT SHOWN IN PAVING FOR DESIGN CLARIFICATION ONLY. THE LANDSCAPE CONTRACTOR SHALL INSTALL ALL EQUIPMENT IN PLANTING AREAS (TYPICAL).
- IRRIGATION LATERALS SHOWN IN PAVING SHALL BE INSTALLED WITHIN COMMON TRENCH WITH ADJACENT SYSTEM(S) (TYPICAL).
- ALL IRRIGATION & LANDSCAPE WORK IS TO BE SUPERVISED BY THE LANDSCAPE ARCHITECT. UPON COMPLETION THE LANDSCAPE ARCHITECT WILL CERTIFY THAT THE WORK HAS BEEN INSTALLED ACCORDING TO THE APPROVED PLANS.

GENERAL NOTES:


- REFER TO SHEET L-4 FOR IRRIGATION DETAILS
- REFER TO SHEET L-7 FOR GENERAL IRRIGATION NOTES
- REFER TO SHEET L-5, L-6 AND L-7 FOR SPECIFICATIONS

JON KAWADA & ASSOCIATES
 LANDSCAPE ARCHITECTURAL DESIGN
 130 S. Prospect
 Justin, CA 92680 714/730-8161
 12/9/88 19688


DESIGNED BY	TD	DRAWN BY	TD	CHECKED BY	TD
DATE	12-27-90	DATE	12-27-90	DATE	12-27-90
REVISIONS		APPROVED BY		DATE	

CITY OF RIVERSIDE
 PUBLIC WORKS DEPARTMENT
 APPROVED BY: [Signature]
 DATE: 3/5/90
 PUBLIC WORKS DIRECTOR


IRRIGATION PLAN
 ORANGECREST HEIGHTS - TRACT 19958-4
 STREETScape PLANS / COLE & VAN BUREN
 CITY OF RIVERSIDE
 WOODCREST DEVELOPMENT OF RIVERSIDE, INC.
 11711 STERLING AVENUE, SUITE 1
 RIVERSIDE, CALIFORNIA 92503 (714) 361-2455
 HORIZ. SCALE: 1" = 20' VERT. SCALE: 1" = 10'
 ACCOUNT NO. R-2820 L
 L-3
 SHEET 4 OF 8
 DR-101-889
 1" = 20'

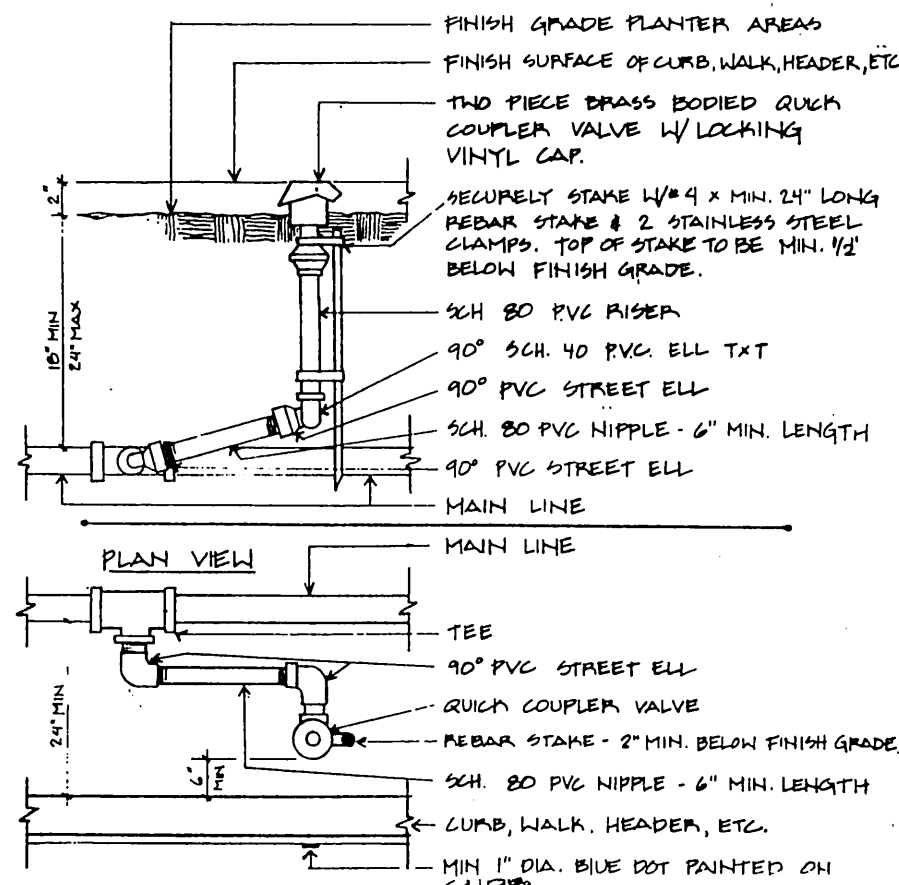


J QUICK COUPLING VALVE
DETAIL NUMBER 4050

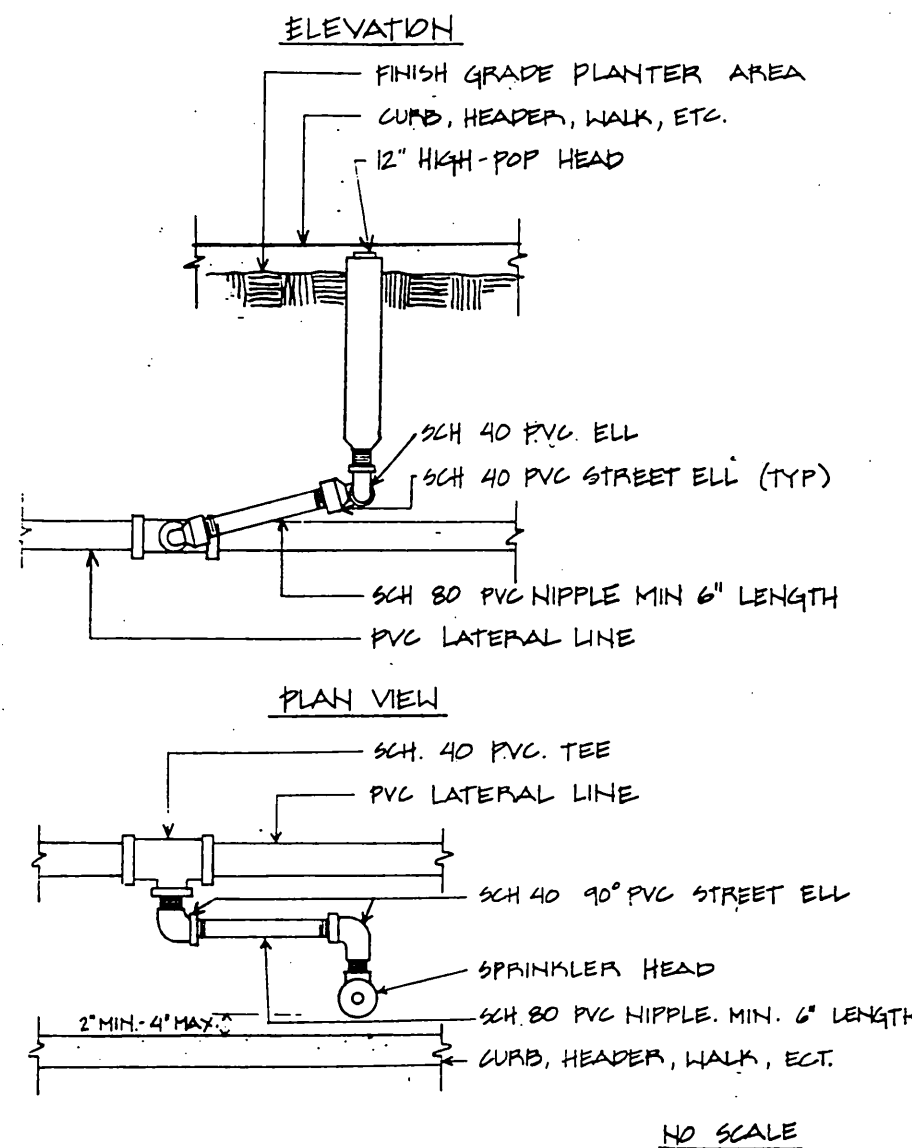


I AUTOMATIC VALVE
DETAIL NUMBER 4030

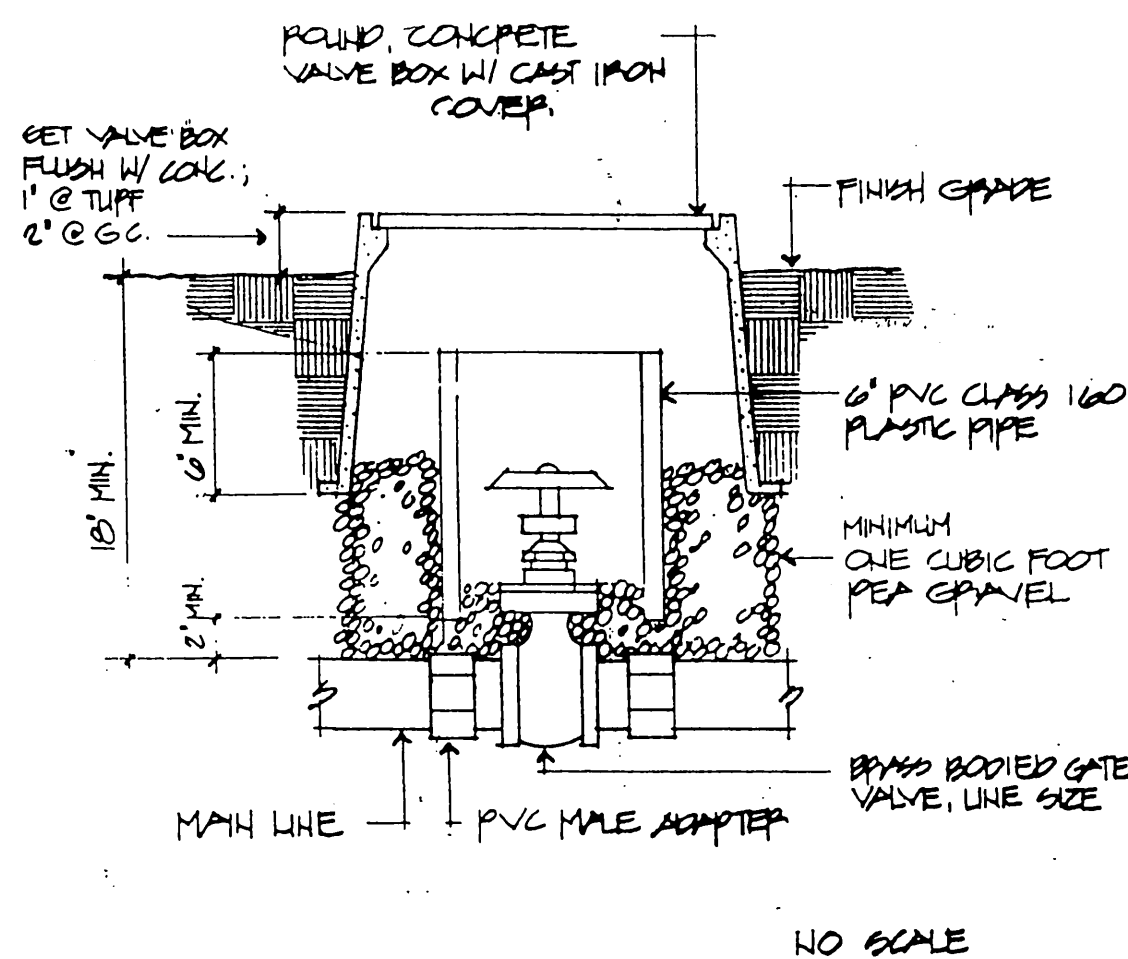


D CONCRETE MOW CURB
DETAIL

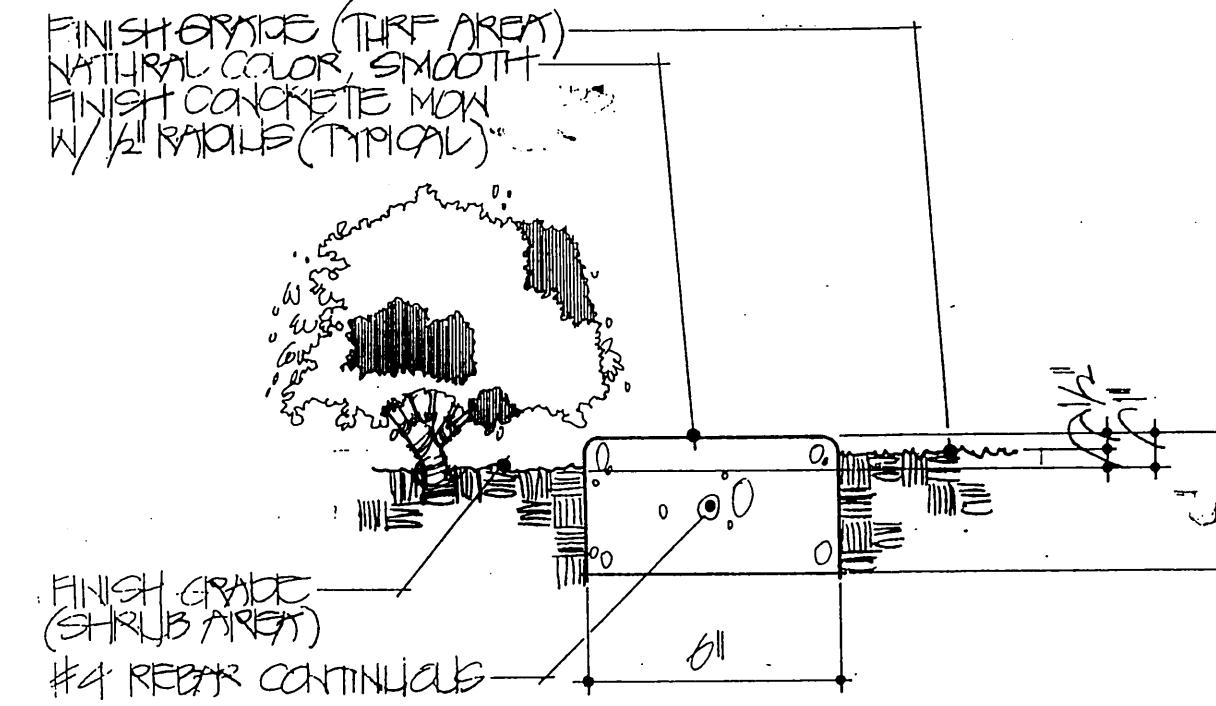


C TREE GUYING DETAIL
DETAIL NUMBER 1003

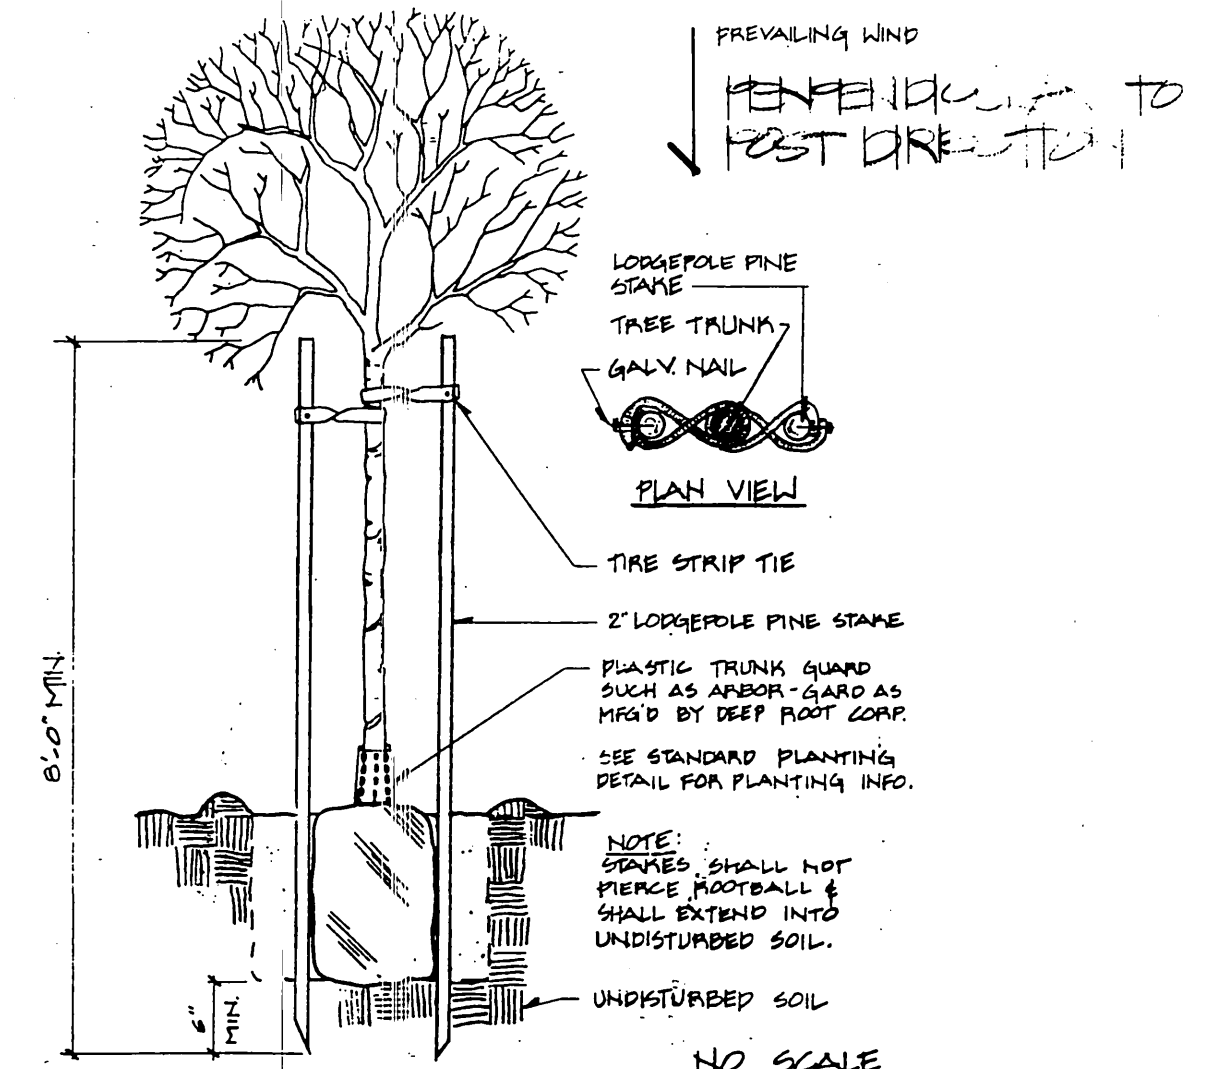


K SPRAY HEAD
DETAIL NUMBER 4040

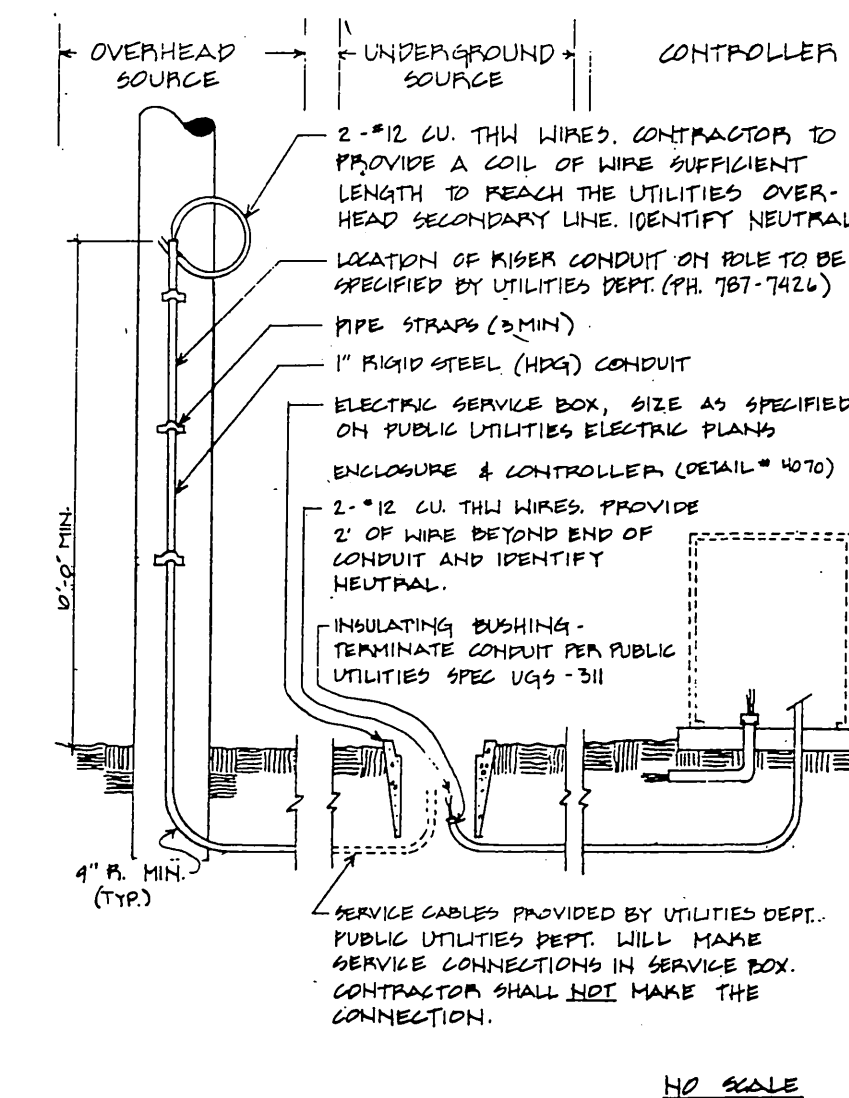


H GATE VALVE
DETAIL NUMBER 4020
INSTALLED PER WMWD STANDARDS

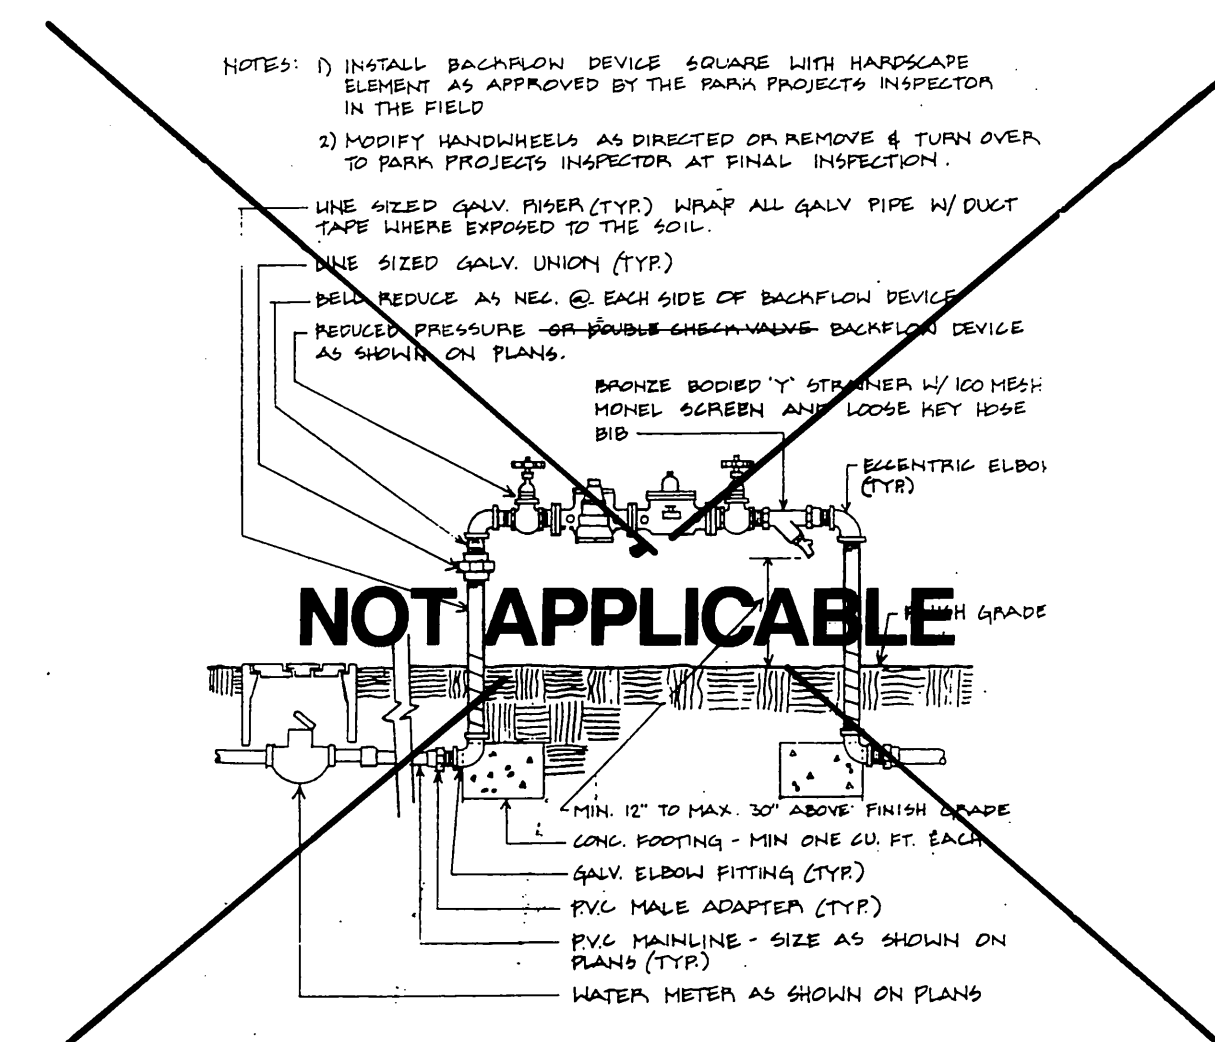

E UTILITY SERVICE
DETAIL NUMBER 4060

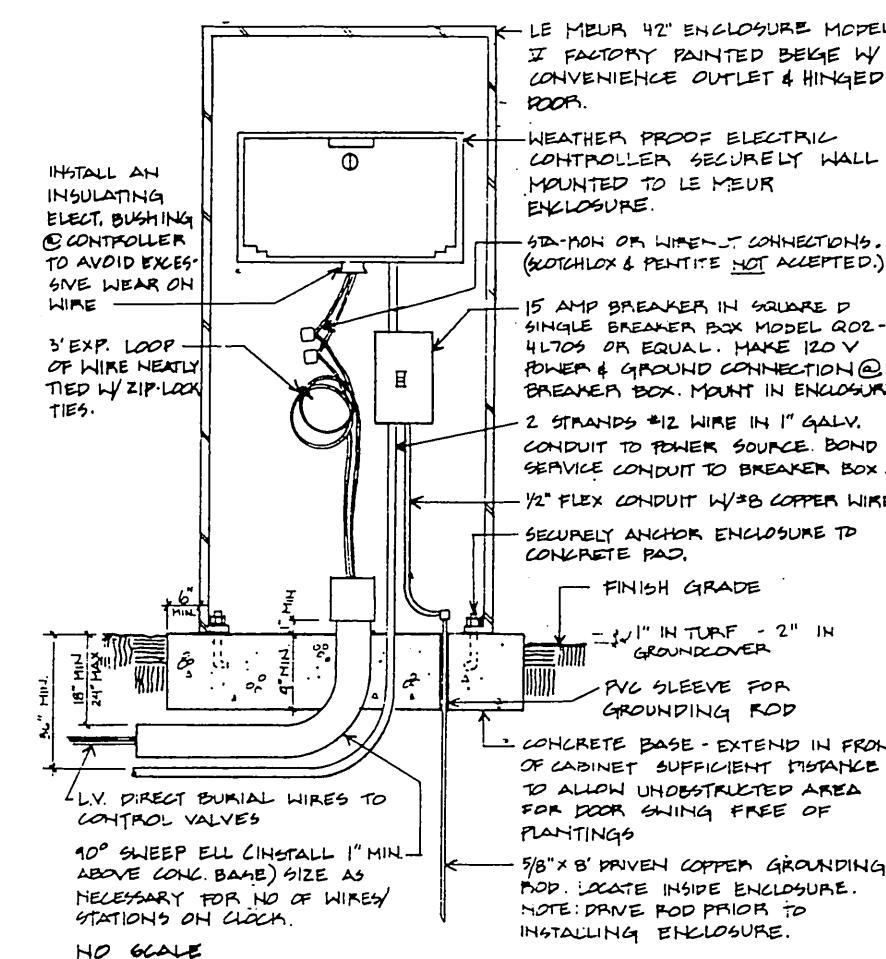

B DOUBLE STAKING DETAIL
DETAIL NUMBER 1002

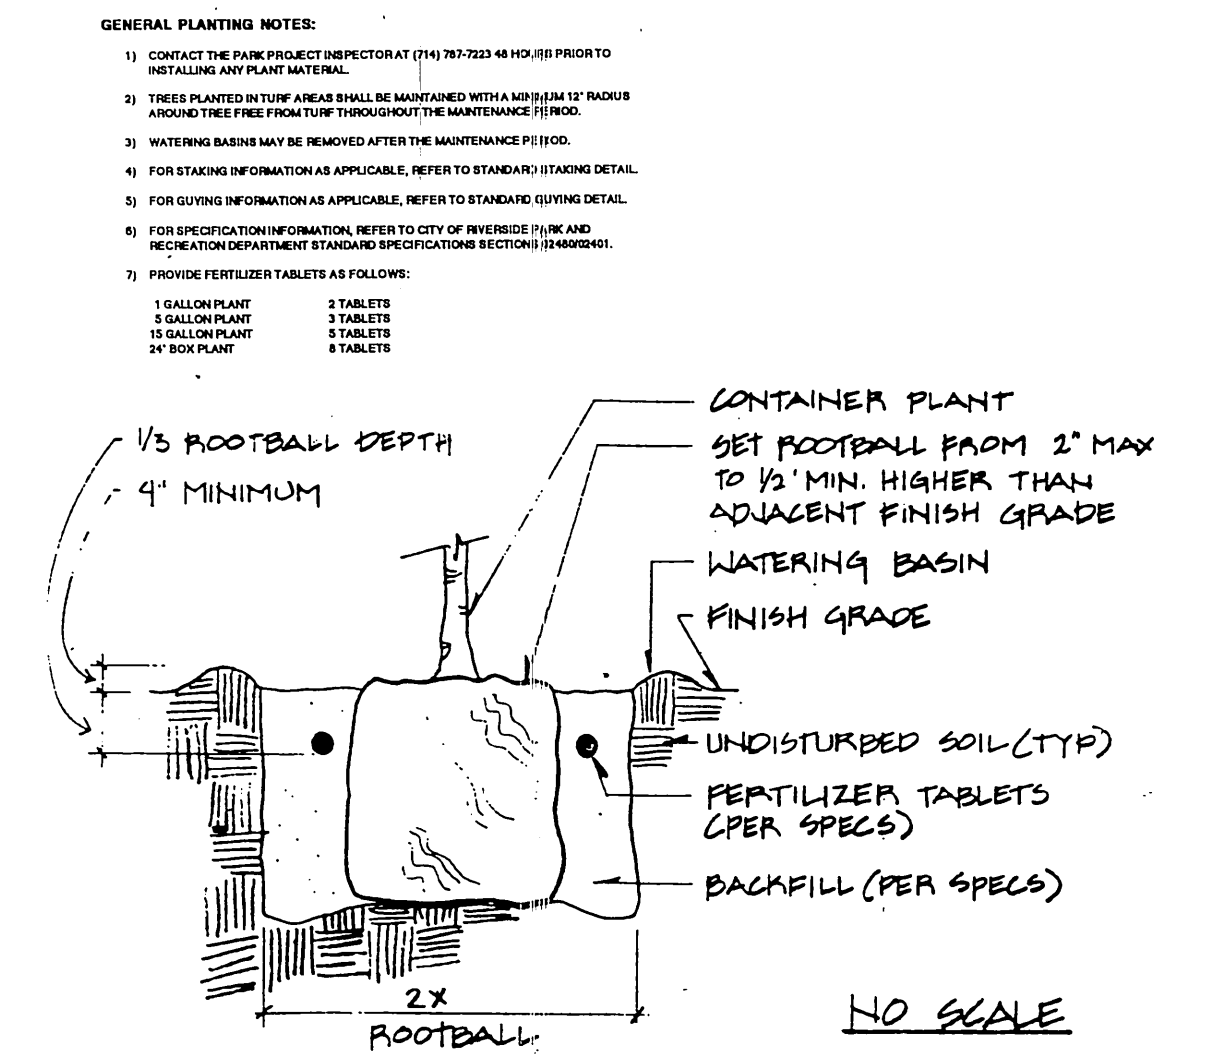

L DEEP ROOT CONTROL PLANTER
DETAIL

G REDUCED PRESSURE BACKFLOW PREVENTER
DETAIL NUMBER 4011

F AUTOMATIC CONTROLLER
DETAIL NUMBER 4070

A PLANTING DETAIL
DETAIL NUMBER 1001

BACKFLOW DETAIL NOTES:
• BACKFLOW DEVICE PER WESTERN MUNICIPAL WATER DISTRICT STANDARDS

JON KAWADA & ASSOCIATES
LANDSCAPE ARCHITECTURAL DESIGN

130 S. Prospect
Irvine, CA 92680
12/9/88

714/730-6161
19688

CITY OF RIVERSIDE
PUBLIC WORKS DEPARTMENT

APPROVED BY: *[Signature]*
DATE: 3/5/90
PUBLIC WORKS DIRECTOR

ORANGECREST HEIGHTS - TRACT 19958-4
STREETSCAPE PLANS / COLE & VAN BUREN
CITY OF RIVERSIDE

WOODCREST DEVELOPMENT OF RIVERSIDE, INC.
11711 STERLING AVENUE, SUITE 1
RIVERSIDE, CALIFORNIA 92503 (714) 351-2455

ACCOUNT NO.
R-2820 L
L-4
SHEET 5 OF 8

PLANTING & IRRIGATION DETAILS

HORIZ SCALE: 1" = NONE VERT SCALE: 1" = 1'

INDEXED 3-30-90

PC #2098 DR-101-889

SECTION 02441 - IRRIGATION

PART 1 - GENERAL

1.01 RELATED DOCUMENTS:

The provisions of the "Standard Specifications for Public Works Construction", current edition, shall apply except as modified herein.

1.02 SCOPE:

A. General:

The work of this section shall include the furnishing of all labor, materials, equipment and services necessary to provide complete operating irrigation systems as shown on the drawings and as specified.

B. Related Work Specified Elsewhere:

Landscape Planting	02480
Electrical	16530
Earthwork and Grading	12200
Clearing and Demolition	02300

1.03 SUBMITTALS:

A. Materials List:

Contractor shall submit a complete materials list for approval by the City prior to performing any work. Catalog data and full descriptive literature must be submitted whenever the use of items different than those specified is requested. Notarized certificate must be submitted by plastic pipe and fitting manufacturer indicating that material complies with specifications, unless material has been previously approved.

Material list shall be submitted using the following format:

Item	Description	Manufacturer	Model No.
1	Pressure Supply Line	Lasco	Sch. 40
2	Lawn Head	Rainbird	2400
etc.	etc.	etc.	etc.

B. "Record" Prints:

- Record accurately on one set of blue-line prints all changes in the work constituting departures from the original contract drawings, including changes in pressure and non-pressure line locations.
- The changes and dimensions shall be recorded in a legible and workmanlike manner to the satisfaction of the City. Prior to final inspection of work, submit record prints to City for approval.
- Dimension from two permanent points of reference (buildings, monuments, sidewalks, curbs, pavement, etc.). Data to be shown on record prints shall be recorded day-to-day as the project is being installed.
- Show locations and depths of the following items:
 - Point of connection.
 - Routing of sprinkler pressure lines (dimension maximum 100 feet along routing).
 - Gate valves.
 - Sprinkler control valves.
 - Quick coupling valves.
 - Routing of control wires.
 - Related equipment (as may be directed).
- Maintain record prints onsite at all times.

1.04 INSPECTIONS:

A. Inspections will be required for:

- Pressure test of irrigation main line.
- Coverage test.
- Final inspection/start of maintenance. Final inspection shall be performed by the City in the presence of owner or his representative.
- Final acceptance.

B. Inspection Requests:

Contractor shall notify the Park Projects Inspector in advance for requesting all inspections as follows:

Pressure supply line installation and testing - 36 hours (1½ working days)
System layout - 36 hours (1½ working days)
Coverage tests - 36 hours (1½ working days)
Final inspection - 48 hours (two working days)

When inspections have been conducted by other than the Park Projects Inspector, the Contractor shall show evidence of when and by whom these inspections were made.

No inspection will commence without "record" prints. In the event the Contractor calls for an inspection without up to date "record" prints, without completing previously noted corrections, or without preparing the system for inspection, the inspection will be cancelled and the Contractor back charged for the direct costs of all City personnel time and consultant time lost.

C. Closing in uninspected work:

Do not allow or cause any of the work of this section to be covered up or enclosed until it has been inspected, tested and approved by the City.

D. Coverage test:

When the sprinkler system is completed, Contractor shall perform a coverage test in the presence of the City to determine if the water coverage for planting areas is complete and adequate. This test shall be accomplished before any planting.

E. Hydrostatic test:

- Prior to the installation of any valves, all pressure lines shall be tested under a hydrostatic pressure of 150 psi for a period of not less than two hours, with all ends of lines capped and the line fully charged with water after all air has been expelled from the line.
- All hydrostatic tests shall be made in the presence of the City. No pressure line shall be backfilled until it has been inspected, tested and approved in writing.
- Contractor shall furnish necessary force pump and all other test equipment.

1.05 TURNOVER ITEMS:

A. Controller Charts:

- "Record" prints must be approved by City before charts are prepared.
- Provide one controller chart (of the maximum size controller door will allow) for each automatic controller. Chart shall show the area covered by controller.
- The chart is to be a reduced copy of the actual "record" print. In the event the controller sequence is not legible when the print is reduced, it shall be enlarged to a readable size.
- Chart shall be marked with a different color to show the area of coverage for each station.
- When completed and approved, the chart shall be hermetically sealed between two pieces of plastic, each piece being minimum 20 mils in thickness. Chart shall be installed in the controller enclosure using velcro fasteners.
- Controller charts shall be completed prior to final inspection.

B. Operation and Maintenance Manuals:

Within 10 calendar days prior to acceptance of construction, prepare and deliver to the City all required descriptive materials, properly prepared in two individually bound copies of the operation and maintenance manual. The manual shall describe the material installed and shall be in sufficient detail to permit operating personnel to understand, operate, and maintain all equipment. Spare parts lists and related manufacturer's information shall be included for each equipment item installed. Each complete, bound manual shall include the following information:

- Index sheet stating Contractor's address and telephone, including names and addresses of local manufacturer's representatives.
- Complete operating and maintenance instructions on all major equipment.

C. Materials to be furnished:

- Supply as part of this contract the following items:

- 4% additional sprinkler heads of each type and spray pattern shown.
- Two (2) wrenches for disassembly and adjustment of each type sprinkler head installed.
- Two keys for each automatic controller.
- Two couplers with a 3/4" bronze hose bib, bent nose type with hand wheel and two coupler keys.
- One valve box cover key.
- "As-built" record drawings. (REPRODUCIBLE SEPIA PRINTS)
- A backflow device valve handles and Water Department inspection documentation.

- The above items shall be turned over to the City at the conclusion of the project - final inspection.

1.06 GUARANTEE:

A. General: The entire sprinkler system, including all work done under this contract, shall be guaranteed against all defects and fault of material and workmanship for a period of one (1) year following the filing of the Notice of Completion. All materials used shall carry a manufacturer's guarantee of one (1) year.

Should any problem with the irrigation system be discovered within the guarantee period, it shall be corrected by the Contractor at no additional expense to the City within ten (10) calendar days of receipt of written notice from the City. When the nature of the repairs as determined by the City constitute an emergency (e.g. broken pressure line) the City may proceed to make repairs at the Contractor's expense. Any and all damages to existing improvement resulting either from faulty materials or workmanship, or from the necessary repairs to correct same, shall be repaired to the satisfaction of the City by the Contractor, all at no additional cost to the City.

B. Form of Guarantee: Guarantee shall be submitted on Contractors own letterhead as follows:

FORM OF:
GUARANTEE FOR SPRINKLER IRRIGATION SYSTEM

We hereby guarantee that the sprinkler irrigation system we have furnished and installed is free from defects in materials and workmanship, and the work has been completed in accordance with the drawings and specifications, ordinary wear and tear and unusual abuse, or neglect expected. We agree to repair or replace any defects in materials or workmanship which may develop during the period of one year from date of filing of the Notice of Completion and also to repair or replace any damage resulting from the repairing or replacing of such defects at no additional cost to the City. We shall make such repairs or replacements within 10 calendar days following written notification by the City. In the event of our failure to make such repairs or replacements within the time specified after receipt of written notice from the City, we authorize the City to proceed to have said repairs or replacements made at our expense and we will pay the costs and charges therefore upon demand.

PROJECT: _____
LOCATION: _____

SIGNED: _____
ADDRESS: _____
PHONE: _____

C. After the system has been completed, the Contractor shall instruct the Parks Department Representative in the operation and maintenance of the system and shall furnish a complete set of operating instructions.

D. Any settling of trenches which may occur during the one-year period following acceptance shall be repaired to City's satisfaction by the Contractor without any additional expense to the City. Repairs shall include the complete restoration of all damage to planting, paving or other improvements of any kind as a result of the work.

PART 2 - MATERIALS

2.01 GENERAL:

All materials shall conform with Section 212 of the Standard Specification except as modified herein.

2.02 PIPE AND FITTINGS:

A. Pipe - General:

~~(1) Pressure supply lines 8 inches in diameter and larger shall be A.C.P.~~

(1) Pressure supply lines 2 inches in diameter and up to 8 inches in diameter shall be either Class 315 solvent weld PVC or Class 200 rubber gasket type PVC. Solvent weld and ring type pipe shall not be used together on the same pressure supply line.

(2) Pressure supply lines 1½ inches in diameter and smaller shall be minimum schedule 40 solvent weld PVC.

(3) Non-pressure lines shall be minimum Class 200 PVC.

B. Steel Pipe:

Amend Standard Specifications Section 212-2.1.2 to read: "All steel pipe shall be hot-dipped galvanized,...." All fittings for steel pipe shall be 250 pound rated galvanized malleable iron, banded pattern. Pipe sizes indicated on the drawings are nominal inside diameter, unless otherwise noted.

C. Plastic Pipe:

Add the following to Standard Specifications Section 212-2.1.3 and (d): All plastic pipe shall bear the following markings: manufacturer's name, nominal pipe size, schedule or class, type of material, pressure rating in PSI, NSF seal of approval, and date of extrusion.

Amend Standard Specification Section 212-2.1.3 to read: All fittings shall be standard weight schedule 40 and shall be injection molded of an improved PVC fitting compound. All threaded plastic fittings shall have injection molded threads. No cut threads will be accepted on PVC pipe and fittings. All tees and elbows shall have side gated. All threaded nipples shall be standard weight schedule 80 with molded threads.

~~Amend Standard Specification Section 212-2.1.4 to read: All rubber gasket PVC pipe, couplings, and fittings shall conform to ASTM D-2242 Type 1, Grade 1, 2000-PSI design stress. Couplings, rubber gaskets, and fittings shall be as approved by the pipe manufacturer. Add the following to same: Ring-type rubber gasket couplings shall permit a 5% deflection of the pipe at each coupling (2½" each side) without exfiltration or infiltration, cracking or breaking.~~

~~D. Asbestos-Cement Pipe: Add the following to Standard Specifications Section 212-2.1.6: Fittings for A.C.P. connection materials shall be cast iron tees and bossed couplings except as follows:~~

~~(1) Double strap service clamps with rubber seals and flat bronze straps may be used for connections of 80 percent or less than the diameter of pipe.~~

~~(2) Topped A.C.P. couplings with brass inserts may be used for connections of ¾, 1, 1½, 2 and 2½ inches.~~

2.03 VALVES AND VALVE BOXES:

A. Manual Control Valves:

~~Add the following to Standard Specifications Section 212-2.2.3: Anti-siphon type valves shall be all bronze with valve-type negotiable seating members and an approved vacuum breaker as an integral part of assembly.~~

A. Remote Control Valves:

Add the following to Standard Specifications Section 212-2.2.4: Valves shall be spring-loaded, self-cleaning, packless diaphragm activated, of a normally closed type. Valves shall be of the same manufacturer and series as the automatic controller.

Valve solenoid shall be corrosion-proof and constructed of stainless steel molded in epoxy to form one integral unit, and shall be 24 volt A.C., 2.0 watt maximum (2" and smaller valves).

Valve shall close against flow without chatter and with minimum closing surge pressure (minimum 5 seconds closing time per valve).

Valve shall be completely serviceable in the field without removing valve body from line.

B. Quick-Coupling Valves:

Add the following to Standard Specifications Section 212-2.2.6: Quick coupling valves shall have locking vinyl cover and shall be 1" in size.

C. Gate Valves:

All gate valves shall be capable of withstanding a minimum working pressure of not less than 150 psi.

D. Valve Boxes:

Add the following to Standard Specifications Section 212-2.2.7: All remote control valve boxes shall be rectangular concrete boxes with non-hinged locking cast-iron covers. Valve station number shall be stenciled in two-inch-high (2") numerals on cover using epoxy resin base paint of a contrasting color. Gate valve boxes shall be round concrete boxes with non-hinged locking cast iron covers marked either "Gate Valve" or "G. V." with letters cast or tooled in the cover.

2.04 BACKFLOW PREVENTER:

Add the following to Standard Specifications Section 212-2.3: The backflow prevention unit shall be a reduced pressure type vacuum breaker as installed by the WESTERN MUNICIPAL WATER DISTRICT.

2.05 ELECTRICAL MATERIALS (LOW VOLTAGE):

A. Conduit:

Amend Standard Specifications Section 212-3.2.1 to read: Conduit below paving shall be schedule 40 PVC of sufficient size to carry all proposed wiring. Wiring shall be in a separate sleeve.

B. Wire:

Add the following to Standard Specifications Section 212-3.2.2:

All common wire shall be white with a colored stripe. Stripe color shall be different for each controller installed. All control wire shall be of one color other than white or green. A different color control wire shall be used for each controller installed.

2.06 CONTROLLER UNIT:

Add the following to Standard Specifications Section 212-3.3:

Controllers shall be wall mounted type, as indicated on the drawings, with a heavy duty watertight cast and locking hinged cover.

2.07 IRRIGATION HEADS:

All irrigation heads shall be as shown on the plans and shall conform with Section 212-2.4 of the Standard Specifications.

PART 3 - EXECUTION

3.01 GENERAL:

All work shall conform with Section 308 of the Standard Specifications except as modified herein.

Add the following to Standard Specifications Section 308-5.1:

A. Water Supply: Connections to or the installation of the water supply shall be at the locations shown on the drawings. Minor changes caused by actual site conditions shall be made at no additional cost to the City.

B. Electrical Service: Contractor shall make 120V connection to the irrigation controllers.

C. Code Requirements: Prior to all work of this section, carefully inspect the installed work of all other trades and verify that all such work is complete to the point where this installation may properly commence. Verify that irrigation system may be installed in strict accordance with all pertinent codes and regulations, the original design, the referenced standards, and the manufacturer's recommendations.

In the event any equipment or methods indicated on the drawings or in specifications is in conflict with local codes, immediately notify the inspector prior to installing. If this notification is not provided, the Contractor shall assume full responsibility for the cost of all revisions necessary to comply with code.

D. Grades: Before starting work, carefully check grades to determine that work may safely proceed, keeping within the specified material depths with respect to finish grade.

E. Coordination with work of other trades: Make all necessary measurements in the field to ensure precise fit of items in accordance with the original design. Contractor shall coordinate the installation of all irrigation materials with all other work. Special attention shall be given to coordination of piping locations and tree and shrub locations to avoid conflicts.

F. Contractor shall maintain record drawing blueprint on site at all times. Upon completion of work, transfer all as-built information and dimensions to reproducible sepi prints. The changes and dimensions shall be recorded in a legible and workmanlike manner, to the satisfaction of the Parks Department Representative.

3.02 TRENCHING AND BACKFILLING:

A. Trenching:

(1) Add the following to Standard Specifications Section 308-2.2: Dig trenches and support pipe continuously on bottom of ditch. Where lines occur under paved areas, depth dimensions shall be considered below subgrade.

(2) Amend Standard Specifications Section 308-2.2(2) to read: Water lines continuously pressurized - minimum 18 inches, maximum 24 inches. (These measurements are to be from subgrade elevation for piping under pavement.)

(3) Amend Standard Specifications Section 308-2.2, paragraph 3) to read: Lateral sprinkler lines - minimum 12 inches and maximum 16 inches.

(4) Add the following to Standard Specifications Section 308-2.2: Where it is necessary to excavate adjacent to existing trees, the contractor shall avoid injury to trees and tree roots. Excavation in areas where 2-inch and larger roots occur shall be done by hand. All roots 2 inches and larger in diameter shall be tunneled under and shall be heavily wrapped with wet burlap to prevent scarring or drying. Where trenching machine is run close to trees having roots smaller than 2 inches in diameter, the shall of the trench adjacent to the tree shall be hand trimmed, making a clean cut through the roots. Roots 1 inch and larger in diameter shall be painted with two coats of tree seal or approved equal. Trenches adjacent to trees shall be closed within 24 hours.

(5) Permanent Resurfacing: Add the following to Standard Specifications Section 308-5.1: All surface improvements damaged or removed as a result of the contractor's operations shall be reconstructed by the contractor to the same dimensions, except for pavement thickness, and with the same type materials used in the original work. Trench resurfacing shall be 1 inch greater in thickness than existing pavement.

B. Backfill:

(1) Add the following to Standard Specifications Section 308-5.2: Provide sand backfill a minimum of 6 inches over and under all piping under paved areas.

(2) Amend Standard Specifications Section 308-2.2 to read: Backfill shall be tamped in 4-inch layers under the pipe and uniformly on both sides for the full width of the trench and the full length of the pipe. Materials shall be sufficiently damp to permit thorough compaction, free of voids. Backfill shall be compacted to dry density equal to adjacent undisturbed soil and shall conform to adjacent grades.

Flooding in lieu of tamping is not allowed without specific prior written approval of the Park and Recreation Department.

Under no circumstances shall truck wheels be used to compact soil.

SPECIFICATIONS

ORANGECREST HEIGHTS - TRACT 19958-4
STREETSCAPE PLANS / COLE & VAN BUREN
CITY OF RIVERSIDE

WOODCREST DEVELOPMENT OF RIVERSIDE, INC.
11711 STERLING AVENUE, SUITE 1
RIVERSIDE, CALIFORNIA 92503 (714) 351-2455

HORIZ. SCALE: 1" = NONE VERT. SCALE: 1" =

ACCOUNT NO.

R-2820 L

L-5

SHEET 6 OF 8

JON KAWADA & ASSOCIATES
LANDSCAPE ARCHITECTURAL DESIGN

130 S. Prospect
Tustin, CA 92680
12/9/88

714/730-6161
19688

CITY OF RIVERSIDE
PUBLIC WORKS DEPARTMENT

APPROVED BY: _____ DATE: 3/5/90 BY: _____
PRINCIPAL ENGINEER
PARK DEPARTMENT
TRAFFIC DIVISION
CHIEF P.W. ENGINEER

MARK REVISIONS APPR. DATE DESIGNED BY: _____ DRAWN BY: _____ CHECKED BY: _____



DR-101-889

PC #2098

INDEXED 3-30-90 64

INDEXED 3:30.90 G/H

All landscape areas shall be finish graded, (as distinguished from fine grading specified in Section 02210) to "dress out", maintain, and/or re-establish finish grades and flow lines as approved prior to amending the soil. Contractor shall call for inspection upon completion of finish grading work. Contractor shall not proceed with planting work until finish grades have been inspected and accepted by the Park Projects Inspector.

3.05 EROSION CONTROL:

Add new section to the Standard Specifications: 308-4.6(f) Jute Netting:

All slopes areas exceeding 3:1 shall receive jute netting. Netting shall also be provided during the maintenance period, when and as directed by the Park Projects Inspector, along flow lines and other locations where erosion is evident. Jute netting shall be installed loosely, up and down the slope. The installed netting shall fit the soil surface contour and shall be held in place by 9-inch long, 11-gage (minimum) steel wire staples driven vertically into the soil at approximately 24-inch spacing. Jute netting strips shall overlap along the sides at least 6 inches. Ends of strips shall be buried into the soil at least 6 inches. Lap all ends of rolls a minimum of 24".

3.06 PLANTING:

A. Amend the Standard Specifications Section 308-4.5 to coordinate with Section 2.06 herein for specified backfill mix.

B. Add the following to the Standard Specification Section 308-4.5:

- (1) Soil surrounding planting pit shall be in a friable condition and moist to a depth of 8".
- (2) Backfill using specified soil mix to within 8" of finish grade. At this depth, place the plant fertilizer tablets Agriform 20-10-5, 21 grams each, or City approved equal. A minimum of 1 tablet for 1 gallon, 3 tablets for 5 gallons, 5 tablets for 15 gallons, and 8 tablets for a 24" box. Complete backfilling to finish grade.
- (3) Trees (other than relocated palms) shall be planted at such a depth that the crown roots bear the same relative position to finish grade as they did to the soils where they were grown. Backfill after planting shall be compacted carefully into place without injuring the roots of the tree or breaking up the ball of earth surrounding the roots.

C. Add the following to Standard Specifications Section 308-4.7:

- (1) On slopes exceeding 3:1 ratio, apply 5 gram Agriform tablets, one per plant in lieu of soil preparation work.
- (2) Mulch and fertilize groundcover areas using 1.5 cubic yards of wood shavings and 5 lbs. of the specified commercial fertilizer per 1,000 square feet. Repeat fertilization at 30 day intervals throughout the duration of the contract up to 4 applications, after which decrease frequency to once every 90 days.
- (3) All groundcover and bare dirt areas are to be treated with a pre-emergent chemical (subject to approval by the Park Inspector prior to application). Chemicals are to be applied by a licensed Pest Control Agent. This treatment shall be applied at the following times during the contract: a) before planting, b) at beginning of plant establishment period, and c) at end of plant establishment period. The Park Projects Inspector, (714) 782-5223, shall be given a minimum of 48 hours (2 working days) notice prior to each application. No chemicals shall be applied other than in the presence of the Inspector.

3.07 TREE STAKING:

Amend the Standard Specifications Section 308-4.6.1 and 308-4.6.2 to read: Stake trees per Park and Recreation Department standard detail.

3.08 TURF PLANTING:

Add the following to Standard Specifications Section 308-4.8.2, b:

Mixing of hydroseed slurry: Mixing shall be performed in a tank, with a built-in continuous agitation and recirculation system of sufficient operating capacity to produce a homogeneous slurry of fiber, M-Binder, seed, fertilizer and water in the designated unit proportions.

Fiber 1,000 lbs./acre

Fertilizers:

NPK 870 lbs./acre
Single superphosphate 200 lb./acre

Seed as specified in Section 2.03

M-Binder 100 lbs./acre on slopes exceeding 3:1

Water 3,000 gal./acre

Agricultural Grade Gypsum 500 lb./acre

With agitation system operating at part speed, water shall be added to the tank, good recirculation shall be established. Materials shall be added in such a manner that they are uniformly blended into the mixture in the following sequence:

When tank is 1/3 filled with water:

Add binding agent - 1/2 acre requirement.
Add 3 - 50 pound bales of fiber.
Add seed - 1/2 acre requirement.
Add fertilizer - 1/2 acre requirement.

Agitate mixture at full speed when the tank is half filled with water.

Add remainder fiber requirement, 7 bales before tank is 3/4 full. Add remainder fertilizers, seed and gypsum. Slurry distribution should begin immediately.

Area to be hydroseeded shall be moistened to a depth of six inches just prior to application.

Application: Hydroseed slurry shall be applied under high pressure evenly and result in uniform coat on all areas to be treated. Care shall be exercised to assure that plants in place are not subjected to the direct force of the application. Slurry shall be immediately removed from walks, structures, plants, etc., that are inadvertently sprayed.

All bare spots shall be reseeded by the Contractor within 10 days. The Contractor shall be responsible for all reseeded areas for as long after seeding as necessary until acceptable germination and establishment is realized and approved by the City.

The slurry shall not be sprayed on undesignated areas. Any slurry spilled or sprayed into areas other than those designated to receive spray shall be cleaned up at the Contractor's expense to the satisfaction of the City.

3.09 WATERING:

Add the following to Standard Specifications Section 308-4.9.5:

- A. It shall be the Contractor's responsibility to maintain a balanced watering program to ensure proper growth until final acceptance of the work.
- B. Immediately after planting, apply water to each plant. Apply water in a moderate stream in the planting hole until the material about the roots is completely saturated from the bottom of the hole to the top of the ground.
- C. Apply water in sufficient quantities and as often as seasonal conditions require to keep the planted areas moist at all times, well below the root system of plants.
- D. Irrigation:

- (1) Contractor shall properly and completely maintain the irrigation system. A balanced water program shall be maintained to ensure proper germination and growth until final acceptance of the work. Plants which cannot be watered sufficiently with the irrigation system shall be watered by means of a hose.
- (2) All controllers are to have each station individually adjusted on a weekly basis. System shall be set considering the application rate each area is capable of receiving. The system shall operate on short intervals, with the cycle repeating at a later time to reduce runoff.

3.10 MAINTENANCE:

Amend the Standard Specifications Section 308-6 to read: All areas within the work limits of this contract shall be maintained by the contractor for the duration of the contract until final acceptance.

3.11 START OF PLANT ESTABLISHMENT:

Add the following to Standard Specifications Section 308-6:

A. Criteria For Start of Plant Establishment Period:

- (1) The plant establishment period shall not start until all elements of the project that impact the landscape are completed in accordance with the contract documents. Projects will not be segmented into phases.
- (2) Permanent power to remote controllers shall be established.
- (3) The plant establishment period for the project shall not begin until after the first mowing of the newly planted turf areas. New turf shall not be mowed until attaining a minimum height of 2 inches. All turf shall be maintained at a mowing height of 1 1/2 inches.
- (4) Written acceptance of the City must be obtained to start the plant establishment period.
- (5) If the project maintenance fails to continuously meet standards required, the plant establishment period "day count" will be suspended and will not recommence until the Contractor has corrected all deficiencies.

3.12 MAINTENANCE TASKS:

A. General:

During the contract period provide all watering, weeding, mowing, fertilizing and cultivation and spraying necessary to keep the plants and turf in a healthy growing condition and to keep the planted areas neat, edged, and attractive. All shrubs planted by the contractor shall be pinched and pruned as necessary to encourage new growth and to eliminate rank sucker growth. Old wilted flowers and dead foliage shall be immediately pinched or cut off. Do not prune trees without written approval of the City.

B. Iron Chlorosis:

After planting and during the plant establishment period, in the event that any plantings exhibit Iron Chlorosis symptoms, apply FE 138 Gelyo or equivalent at manufacturer's recommended rates.

C. Replacement Plantings:

During the plant establishment period, should the appearance of any planting installed by the Contractor indicate weakness, that plant shall be replaced immediately with a new, healthy plant. At the end of the plant establishment period, all plant materials shall be in a healthy, growing condition and spaced as indicated on the plans.

D. Fertilization:

The Contractor shall apply commercial fertilizer to all turf areas at a rate of 10 pounds per 1,000 square feet, and all groundcover areas at a rate of 5 pounds per 1,000 square feet, at 30-day intervals, for 3 applications as a minimum, above and beyond the original soil preparation application.

E. Planting Establishment:

All planting areas that do not show a prompt establishment of plant material shall be replanted at 10-day intervals until the plant material is established. If a good rate of growth has not been demonstrated within 30 days of first planting/hydroseeding, the Contractor shall be responsible to determine the appropriate horticultural practices necessary to obtain good growth. The Contractor shall obtain agronomic soils testing of all areas not showing good growth and shall provide copies of the test results to the City to verify the appropriateness of all maintenance work performed. If additional soil amendments are needed, up to a maximum 25% beyond the application rate specified, such amendments shall be provided by the Contractor at no additional cost to the City.

F. Grading and Drainage:

During the plant establishment period all flow lines shall be maintained to allow for free flow of surface water. Displaced material which interferes with drainage shall be removed and placed as directed. Low spots and pockets shall be graded to drain properly. Jute netting shall be installed at flow lines and other locations where erosion is evident, when directed by the Park Projects Inspector.

- (1) Damage to planting areas shall be repaired immediately and throughout the plant establishment period. Depressions caused by vehicles, bicycles, or foot traffic shall be filled and leveled. Replant damaged areas.

- (2) All paved areas shall be washed and maintained in a neat and clean condition at all times.

- (3) All subsurface drains and inlets shall be periodically cleared of debris, leaves and trash and flushed with clear water, to avoid build up of silt and debris.

- (4) Debris and trash shall be removed from the site weekly at a minimum.

G. Disease and Pest Control:

Add the following to Standard Specifications Section 308-6: Throughout the plant establishment period, all plants shall be maintained in a disease and pest free condition. A licensed pest control operator shall be retained by the Contractor to recommend and apply all pesticides, herbicides, and fungicides. Exterminate gophers, moles, and all other rodents, and repair damage.

3.13 END OF PLANT ESTABLISHMENT PERIOD:

- A. When the contractor believes he has completed the plant establishment period and the entire project is ready for final acceptance, he shall request inspection of the project. The City will inspect the project for final acceptance. Deficiencies noted during inspection shall extend the plant establishment period until all are corrected.

- B. All planting areas shall show a good rate of growth and shall be well established "filled in" plantings free of voids. Bare areas will be unacceptable. Contractor shall provide ~~and~~ plantings from flats as necessary to fill in all bare areas. Such ~~and~~ plantings shall be planted a minimum of 10 days prior to the end of the plant establishment period and shall have roots "knit-in" to the native soil.

- C. Final acceptance shall occur only upon written acceptance of the project for maintenance by the City.

3.14 CLEAN UP:

Upon completion of the work, the Contractor shall smooth all ground surfaces; remove excess materials, rubbish, debris, etc.; sweep adjacent streets, curbs, gutters; wash down all walkways, and trails; and remove construction equipment from the premises.

END OF SECTION

BJ/00280/c
06/28/88

IRRIGATION LEGEND

SYMBOL	MANUFACTURER/MODEL NUMBER	DESCRIPTION	P.S.I.	G.P.M.	RADIUS	REMARKS
	TORO SPC SERIES 370C-150-HP-CV-LV	POP-UP TURF SPRAY HEAD 12" POP-UP W/CONULIP SEAL & CHECK VALVE	30	2.0	15'	HALF CIRCLE
	TORO SPC SERIES 370C-150-HP-CV-LV	POP-UP TURF SPRAY HEAD 12" POP-UP W/CONULIP SEAL & CHECK VALVE	30	1.4	15'	THIRD CIRCLE
	TORO SPC SERIES 370C-150-HP-CV-LV	POP-UP TURF SPRAY HEAD 12" POP-UP W/CONULIP SEAL & CHECK VALVE	30	1.0	15'	QTR. CIRCLE
	TORO SPC SERIES 370C-120-HP-CV-LV	POP-UP SHRUB SPRAY HEAD 12" POP-UP W/CONULIP SEAL & CHECK VALVE	20	.90	10'	HALF CIRCLE
	TORO SPC SERIES 370C-120-HP-CV-LV	POP-UP SHRUB SPRAY HEAD 12" POP-UP W/CONULIP SEAL & CHECK VALVE	20	.60	10'	THIRD CIRCLE
	TORO SPC SERIES 370C-120-HP-CV-LV	POP-UP SHRUB SPRAY HEAD 12" POP-UP W/CONULIP SEAL & CHECK VALVE	20	.40	10'	QTR. CIRCLE
	TORO SPC SERIES 370C-100-PC	FLOOD BUBBLER NOZZLE 4" POP-UP W/CHECK VALVE	30	.95		FLOOD
INSTALLATION NOTES						
THE LANDSCAPE CONTRACTOR SHALL ADJUST ALL SPRINKLER HEADS IN THE FIELD TO ACCOMMODATE THE BEST COVERAGE FOR ALL LANDSCAPED AREAS.						
	RAIN BIRD EPA SERIES	ELECTRIC CONTROL VALVE 1/2" EPA-CP, 1-1/2" 1/2" EPA-CP, 1-1/4" 1/2" EPA-CP, 1"				SIZE NOTED
	RAIN BIRD MODEL 41/RC	QUICK COUPLING VALVE W/4K AND SCHEDULE 2 HOSE SWIVEL				
	NECO MODEL T-11	CONVENTIONAL PORT GATE VALVE				LINE SIZE
	BACKFLOW DEVICE PER WESTERN MUNICIPAL WATER DISTRICT STANDARDS					
	RAIN BIRD RC-1001	1/4" STATION MULTI-PROGRAM ELECTROMECHANICAL CONTROLLER MOUNT IN 1.6" NUT ENCLOSURE IN RIGHT OF WAY				
	P.O.C. 1-1/2" WATER METER AND 3" BACKFLOW PREVENTER W/3" SERVICE LATERAL TO BE CONNECTED TO EXISTING WATER LINE IN C. COLE AVE. TO BE PERFORMED AND COMPLETED BY WESTERN MUNICIPAL WATER DISTRICT AT DEVELOPER'S EXPENSE. WATER METER AND BACKFLOW PREVENTER TO BE APPROVED BY WESTERN MUNICIPAL WATER DISTRICT.					
	MAIN LINE PIPING	PVC 1120 CLASS 315 PLASTIC PIPE FOR PIPING 2" AND LARGER. PVC 1120 SCHEDULE 40 PLASTIC PIPE FOR PIPING 1 1/2" AND SMALLER. (18" MINIMUM DEPTH OF COVER)				SIZE NOTED
	LATERAL LINE	PVC 1120 CLASS 200 PLASTIC PIPE (12" MINIMUM DEPTH OF COVER)				SIZE NOTED
	MAIN LINE SLEEVE	PVC 1120 SCHEDULE 40 PLASTIC PIPE (INSTALL BENEATH PAVING PRIOR TO HARDSCAPE CONSTRUCTION)				6"
	LATERAL LINE SLEEVE	PVC 1120 SCHEDULE 40 PLASTIC PIPE (INSTALL BENEATH PAVING PRIOR TO HARDSCAPE CONSTRUCTION)				SIZE NOTED. REFER TO PLAN
	WIRE SLEEVE	PVC 1120 SCHEDULE 40 PLASTIC PIPE (18" MINIMUM DEPTH OF COVER) (INSTALL BENEATH PAVING PRIOR TO HARDSCAPE CONSTRUCTION)				SIZE AS REQ'D
	VALVE NUMBER					
	VALVE SIZE					
	VALVE DEMAND (ON APPROXIMATE G.P.M.)					

GENERAL LANDSCAPE NOTES:

- THE LANDSCAPE CONTRACTOR SHALL REVIEW ALL EXISTING SITE CONDITIONS PRIOR TO SUBMITTING HIS BID AND PRIOR TO STARTING CONSTRUCTION. IF ANY DISCREPANCIES EXIST, THEY SHOULD BE BROUGHT TO THE IMMEDIATE ATTENTION OF THE LANDSCAPE ARCHITECT.
- THE LANDSCAPE CONTRACTOR SHALL BE RESPONSIBLE FOR LOCATING ANY STAKING, ALL SEWER, UTILITY AND WATER MAIN LINES PRIOR TO PLANTING. THE LANDSCAPE CONTRACTOR SHALL ASSUME SOLE RESPONSIBILITY FOR ANY COSTS INCURRED DUE TO DAMAGE AND REPLACEMENT OF SAID UTILITIES.
- THE LANDSCAPE CONTRACTOR SHALL INSTALL ALL PLANT MATERIAL IN ACCORDANCE WITH THE DETAILS, DRAWINGS AND SPECIFICATIONS.
- THE LANDSCAPE CONTRACTOR SHALL VERIFY SIZES AND QUANTITIES BY THE PLAN CHECK PROCESS.
- ALL SPECIMENS (24" BOX AND LARGER), SHALL BE SELECTED IN THE FIELD BY THE LANDSCAPE ARCHITECT. FINAL LOCATIONS ON SITE SHALL BE APPROVED BY THE LANDSCAPE ARCHITECT PRIOR TO PLANTING.
- PLANT MATERIAL IN OR NEAR PAVING AND WALLS MAY BE REQUIRED TO BE PLANTED PRIOR TO HARDSCAPE CONSTRUCTION.
- REMOVE STAKES AND TRELLISES FROM ALL VINES AND SECURE TO WALLS FENCES AND COLUMNS WITH PLASTIC TAPS AND TIES, MASONRY NAILS OR AN APPROVED EQUAL.
- ALL SHRUB PLANTING AREAS SHALL RECEIVE GROUND COVER AS INDICATED ON THE PLANTING PLAN. ALL GROUND COVER SHALL EXTEND BENEATH ALL TREES AND SHRUBS AND SPACED IN A TRIANGULAR PATTERN FROM FLATS AT THE SPECIFIED DISTANCE ON CENTER AS INDICATED ON THE PLANTING PLAN.

GENERAL IRRIGATION NOTES:

- 120 VOLT ELECTRICAL POWER OUTLET FOR CONTROLLER TO BE PROVIDED BY OTHERS. THE IRRIGATION CONTRACTOR SHALL BE RESPONSIBLE FOR MAKING HOOK-UP FROM OUTLET TO CONTROLLER.
- ALL WIRE FROM CONTROLLER TO ELECTRIC CONTROL VALVES TO BE COPPER UF #14 DIRECT BURIAL. USE BLACK FOR PILOT - WHITE FOR COMMON. INSTALL IN COMMON TRENCH WITH MAIN LINE PIPING WHERE POSSIBLE. PROVIDE MINIMUM 18" COVER. UF#12 DIRECT BURIAL
- PROVIDE MINIMUM 18" COVER OVER ALL PRESSURE MAIN LINE PIPING AND 12" OVER ALL NON-PRESSURE LATERAL LINE PIPING. ALL PIPE UNDER PAVED AREAS TO BE INSTALLED IN SLEEVES. ALL SLEEVES TO BE PVC 1120 SCHEDULE 40 PLASTIC PIPE INSTALLED PRIOR TO HARDSCAPE CONSTRUCTION.
- FINAL LOCATION OF AUTOMATIC CONTROLLER TO BE DETERMINED BY PARK PROJECTS INSPECTOR AND/OR LANDSCAPE ARCHITECT. LOCATE IN RIGHT OF WAY.
- THIS DESIGN IS DIAGRAMMATIC. EQUIPMENT SHOWN IN PAVED AREAS IS FOR DESIGN CLARIFICATION ONLY AND IS TO BE INSTALLED WITHIN PLANTED AREAS WHEREVER POSSIBLE.
- THE IRRIGATION CONTRACTOR SHALL FLUSH ALL LINES AND ADJUST ALL HEADS FOR MAXIMUM PERFORMANCE AND TO PREVENT OVERSPRAY ONTO WALKS, DRIVES, AND BUILDINGS AS MUCH AS POSSIBLE. THIS SHALL INCLUDE SELECTING THE BEST DEGREE OF ARC TO FIT EXISTING SITE CONDITIONS.
- DO NOT WILLFULLY INSTALL THE SYSTEM AS DESIGNED WHEN IT IS OBVIOUS IN THE FIELD THAT UNKNOWN OBSTRUCTIONS OR GRADE DIFFERENCES EXIST THAT WERE NOT KNOWN DURING DESIGNING. SUCH CONDITIONS SHALL BE BROUGHT TO THE ATTENTION OF THE PARK PROJECTS INSPECTOR. OTHERWISE THE IRRIGATION CONTRACTOR MUST ASSUME FULL RESPONSIBILITY FOR ANY AND ALL NECESSARY REVISIONS.
- INSTALL ALL EQUIPMENT AS SHOWN IN THE DETAILS.
- SYSTEM DESIGN IS BASED ON MINIMUM OPERATING PRESSURE SHOWN AT EACH POINT OF CONNECTION. MAXIMUM G.P.M. DEMAND SPECIFIED. THE IRRIGATION CONTRACTOR SHALL VERIFY ALL PRESSURES ON SITE PRIOR TO START OF CONSTRUCTION & SHALL NOTIFY THE PARK PROJECTS INSPECTOR OF ANY DISCREPANCY.

JON KAWADA & ASSOCIATES
LANDSCAPE ARCHITECTURAL DESIGN

130 S. Prospect

Tustin, CA 92680

12/9/88

714/730-6161

19688

CITY OF RIVERSIDE
PUBLIC WORKS DEPARTMENT

APPROVED BY: [Signature]
DATE: 3/5/90
DESIGNED BY: [Signature]
CHECKED BY: [Signature]

SPECIFICATIONS

ORANGECREST HEIGHTS - TRACT 19958-4
STREETSCAPE PLANS / COLE & VAN BUREN
CITY OF RIVERSIDE

WOODCREST DEVELOPMENT OF RIVERSIDE, INC.

11711 STERLING AVENUE, SUITE I

RIVERSIDE, CALIFORNIA 92503 (714) 351-2455

HORIZ. SCALE: 1" = NONE VERT. SCALE: 1" =

R-2820 L

L-7

SHEET 8 OF 8

DR-101-889
PC #2098